


CONFIDENTIALITY NOTICE

THIS DOCUMENT CONTAINS PROPRIETARY INFORMATION RELATED TO THE ALFA™ PANEL SYSTEM, EXCLUSIVELY DISTRIBUTED BY ELEVATE ARCHITECTURAL PRODUCTS ("EAP"). IT IS PROVIDED IN CONFIDENCE SOLELY FOR THE INTENDED PROJECT OR EVALUATION PURPOSE. UNAUTHORIZED COPYING, REPRODUCTION, DISCLOSURE, DISTRIBUTION, OR USE IN WHOLE OR IN PART IS STRICTLY PROHIBITED WITHOUT PRIOR WRITTEN CONSENT FROM EAP. ACCEPTANCE OF THIS DOCUMENT CONSTITUTES AGREEMENT TO MAINTAIN ITS CONFIDENTIALITY AND TO REFRAIN FROM INCORPORATING ANY PROPRIETARY DETAILS, ASSEMBLIES, OR SYSTEM CONCEPTS CONTAINED HEREIN INTO OTHER PROJECTS WITHOUT WRITTEN AUTHORIZATION FROM EAP.

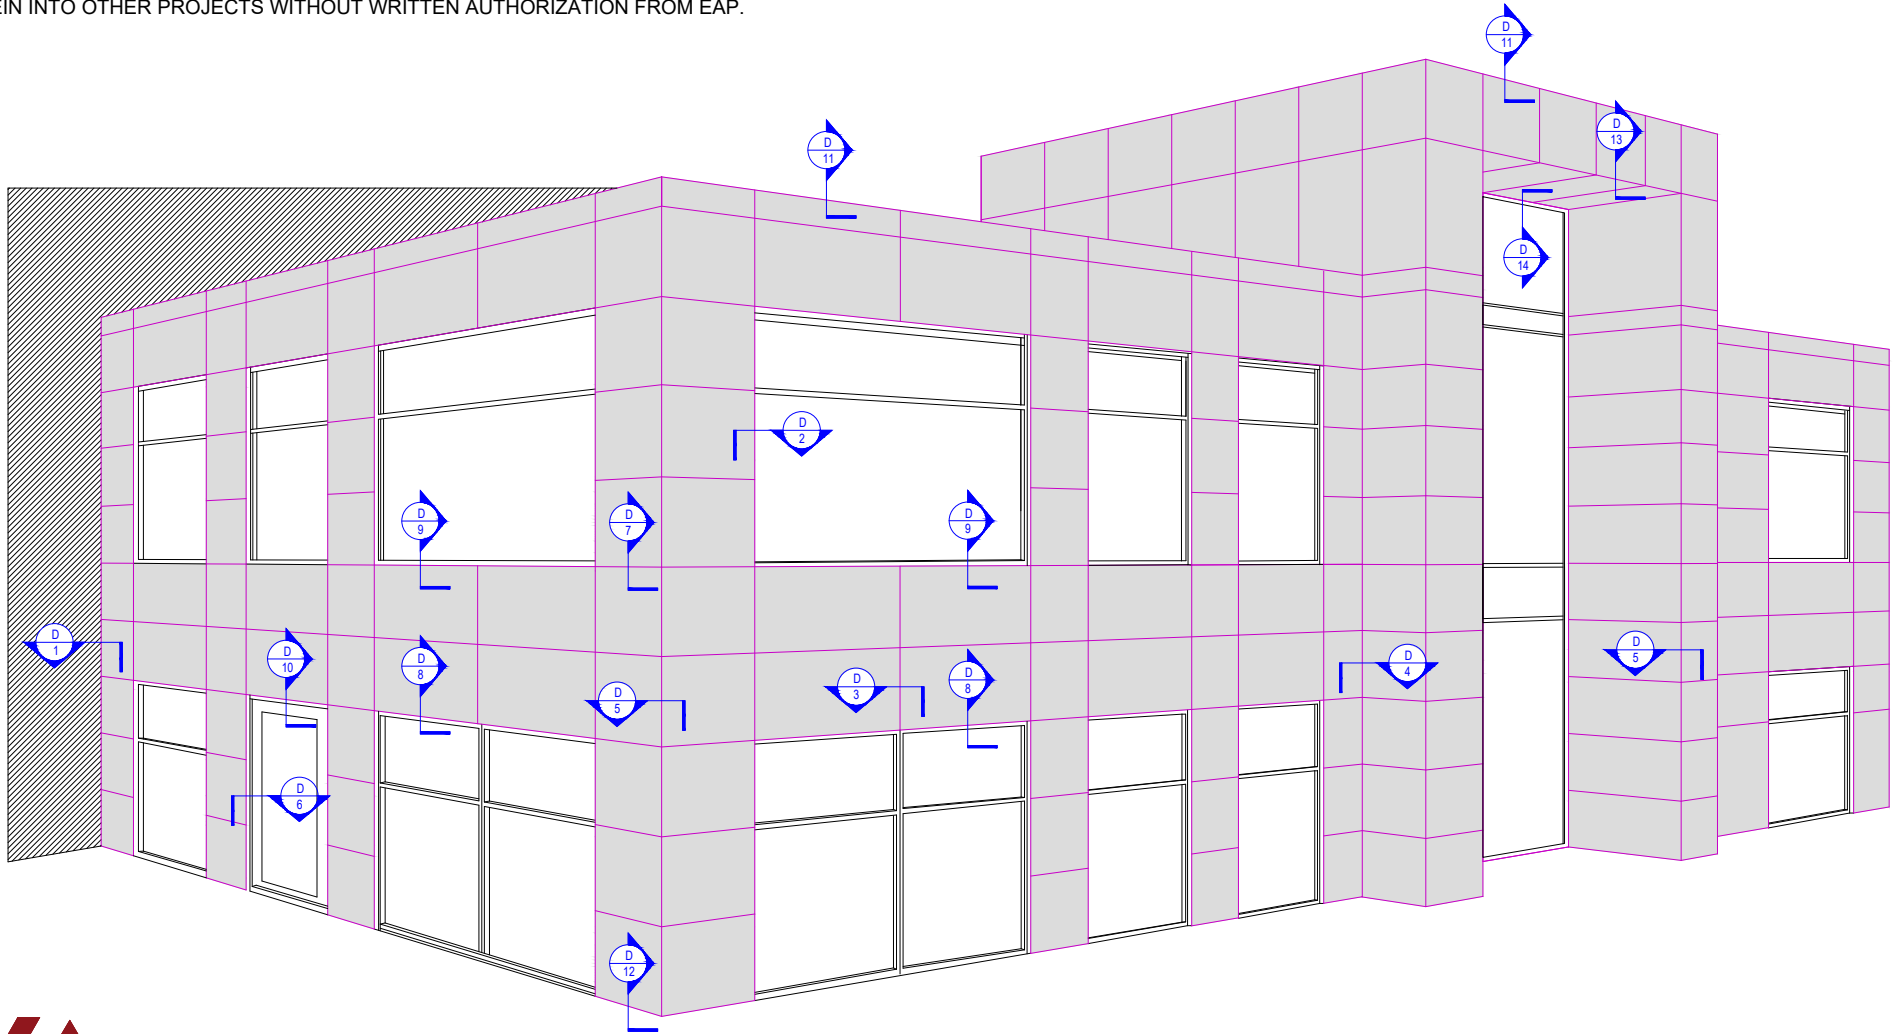


ALFA™ ARCHITECTURAL PHENOLIC PANELS ARE DISTRIBUTED BY ELEVATE ARCHITECTURAL PRODUCTS. DRAWINGS PROVIDED FOR LIMITED REFERENCE PURPOSES ONLY. UNAUTHORIZED REPRODUCTION OR USE WITHOUT PRIOR WRITTEN CONSENT IS PROHIBITED.

CONCEALED SYSTEM		
1	ALFA PANEL	EAP
2	ADJUSTING HANGER	EAP
3	STATIC HANGER	EAP
4	CARRIER RAIL	EAP
5	ADJUSTMENT BOLT	EAP
6	LOCKING SCREW	EAP
7	HANGER ANCHOR	EAP
8	CARRIER RAIL ANCHOR	EAP

SUBSTRATE		
9	"L" RAIL	EAP
10	BRACKET	EAP
11	"L" RAIL ANCHOR	EAP
12	BRACKET ANCHOR	EAP

FLASHING + CLOSURE		
13	JOINT FLASHING	(B.O)
14	JOINT FLASHING ANCHOR	(B.O)
15	FLASHING / CLOSURE	(B.O)
16	VENT SCREEN	(B.O)
17	SILL FLASHING	(B.O)
18	COPING / CLEAT	(B.O)
19	SOFFIT FLASHING	(B.O)

WALL ASSEMBLY		
A	WATER RESISTANT BARRIER	(B.O)
B	SHEATHING	(B.O)
C	FRAMING	(B.O)
D	INSULATION	(B.O)
E	BACKER ROD & SEALANT	(B.O)
F	STOREFRONT / CURTAIN WALL	(B.O)
G	DOOR	(B.O)

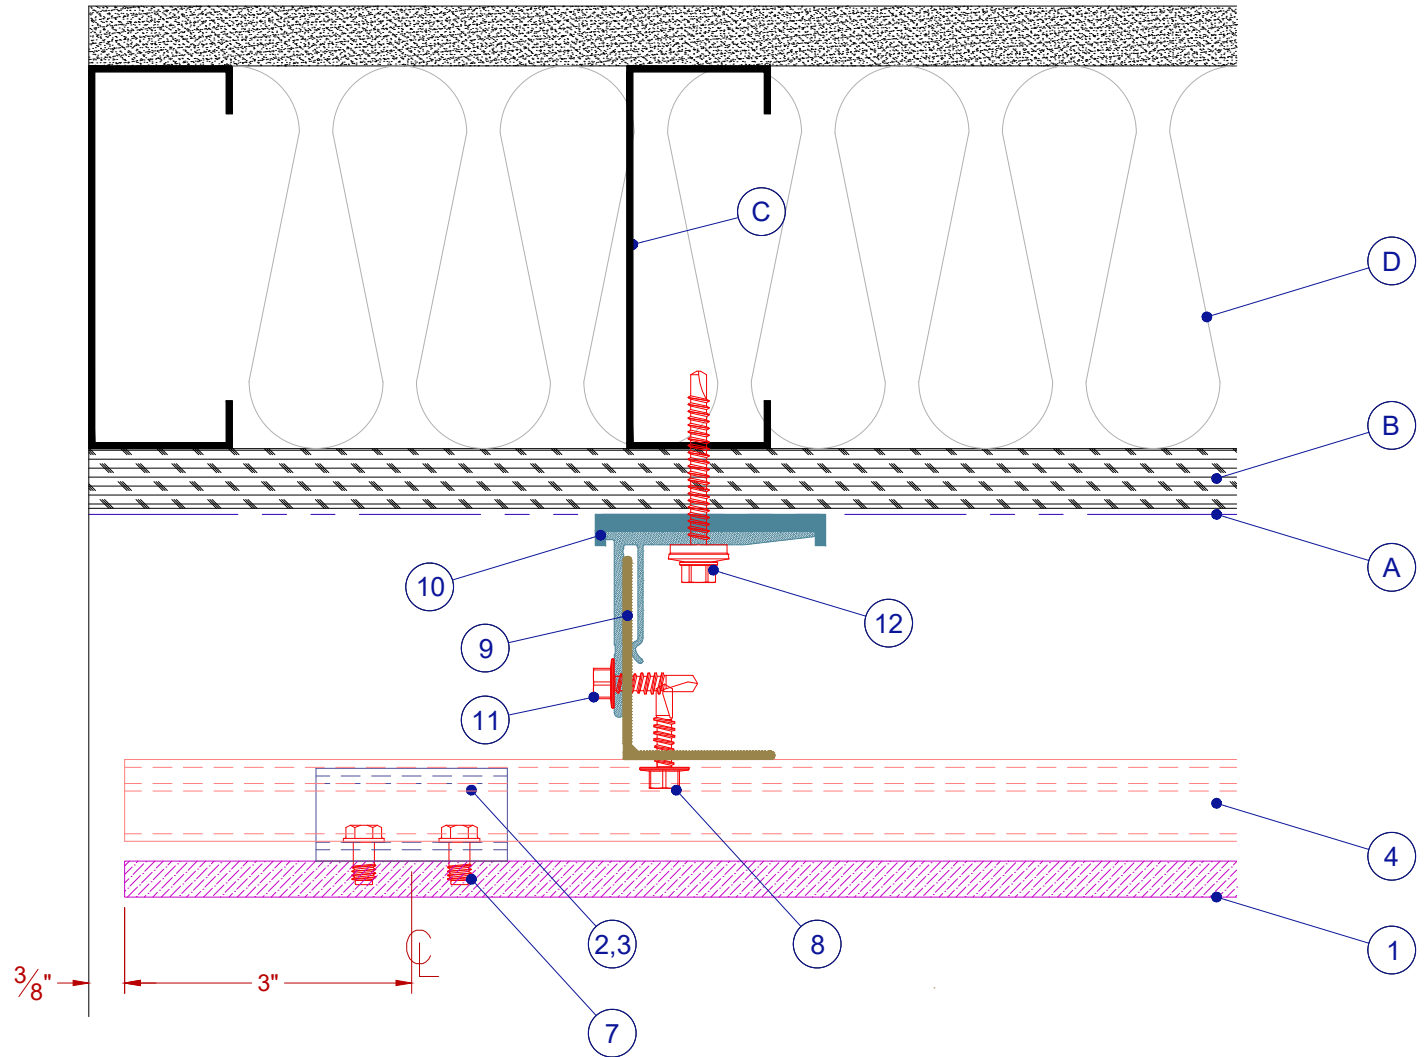


ALFA™ ARCHITECTURAL PHENOLIC PANELS ARE DISTRIBUTED BY ELEVATE ARCHITECTURAL PRODUCTS. DRAWINGS PROVIDED FOR LIMITED REFERENCE PURPOSES ONLY. UNAUTHORIZED REPRODUCTION OR USE WITHOUT PRIOR WRITTEN CONSENT IS PROHIBITED.

CONCEALED SYSTEM		
1	ALFA PANEL	EAP
2	ADJUSTING HANGER	EAP
3	STATIC HANGER	EAP
4	CARRIER RAIL	EAP
5	ADJUSTMENT BOLT	EAP
6	LOCKING SCREW	EAP
7	HANGER ANCHOR	EAP
8	CARRIER RAIL ANCHOR	EAP

SUBSTRATE		
9	"L" RAIL	EAP
10	BRACKET	EAP
11	"L" RAIL ANCHOR	EAP
12	BRACKET ANCHOR	EAP

FLASHING + CLOSURE		
13	JOINT FLASHING	(B.O.)
14	JOINT FLASHING ANCHOR	(B.O.)
15	FLASHING / CLOSURE	(B.O.)
16	VENT SCREEN	(B.O.)
17	SILL FLASHING	(B.O.)
18	COPING / CLEAT	(B.O.)
19	SOFFIT FLASHING	(B.O.)

WALL ASSEMBLY		
A	WATER RESISTANT BARRIER	(B.O.)
B	SHEATHING	(B.O.)
C	FRAMING	(B.O.)
D	INSULATION	(B.O.)
E	BACKER ROD & SEALANT	(B.O.)
F	STOREFRONT / CURTAIN WALL	(B.O.)
G	DOOR	(B.O.)

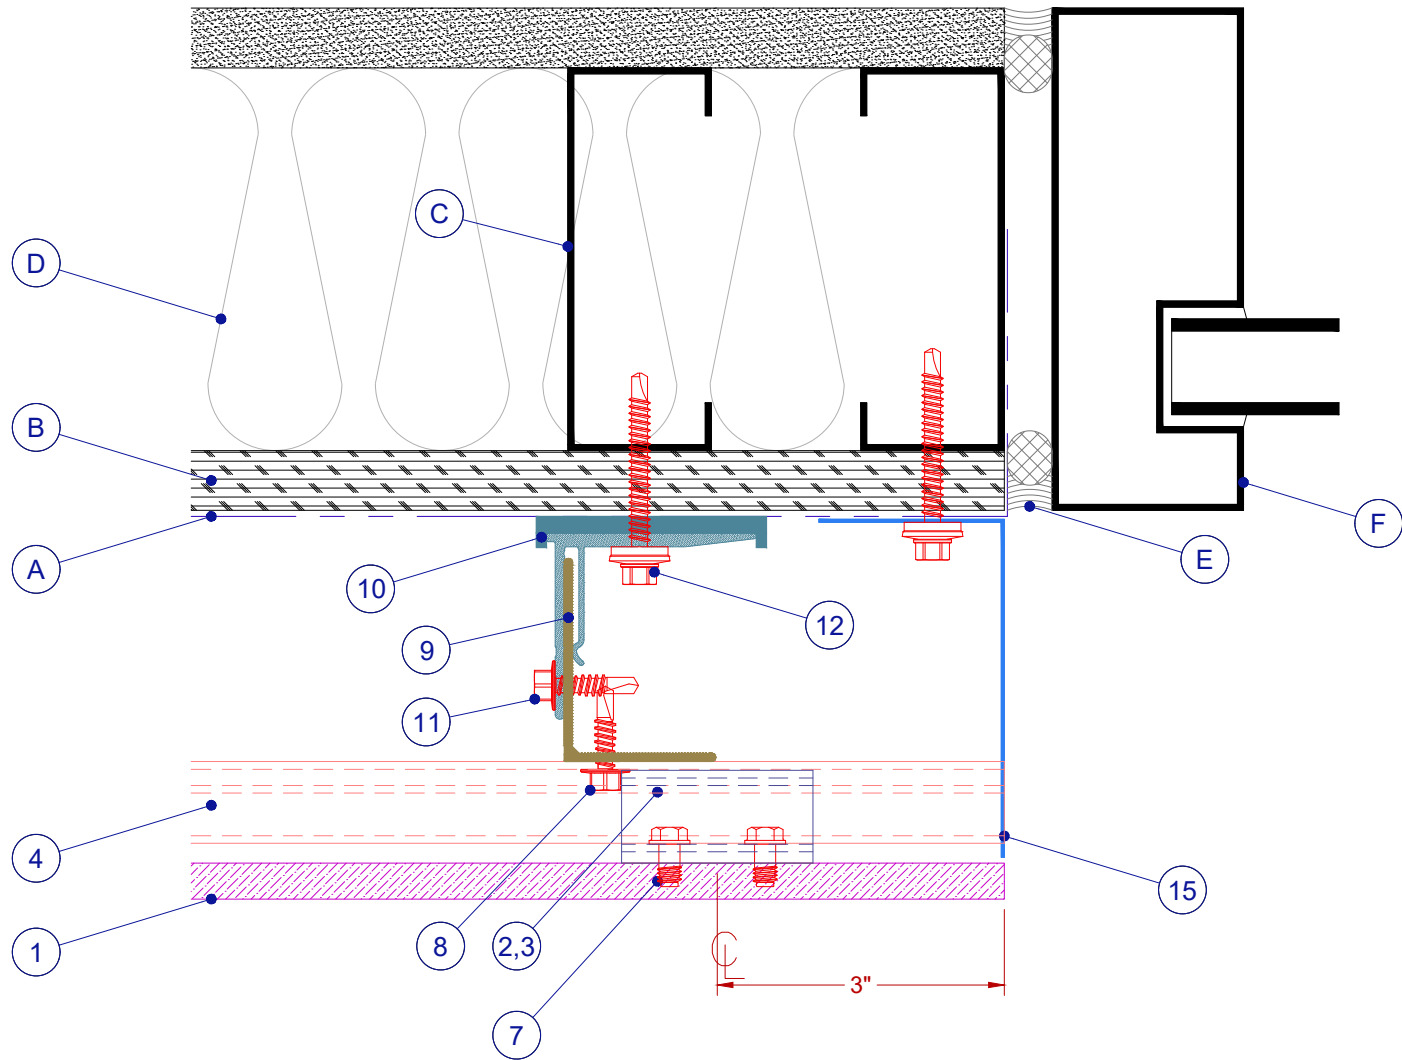


ALFA™ ARCHITECTURAL PHENOLIC PANELS ARE DISTRIBUTED BY ELEVATE ARCHITECTURAL PRODUCTS. DRAWINGS PROVIDED FOR LIMITED REFERENCE PURPOSES ONLY. UNAUTHORIZED REPRODUCTION OR USE WITHOUT PRIOR WRITTEN CONSENT IS PROHIBITED.

CONCEALED SYSTEM		
1	ALFA PANEL	EAP
2	ADJUSTING HANGER	EAP
3	STATIC HANGER	EAP
4	CARRIER RAIL	EAP
5	ADJUSTMENT BOLT	EAP
6	LOCKING SCREW	EAP
7	HANGER ANCHOR	EAP
8	CARRIER RAIL ANCHOR	EAP

SUBSTRATE		
9	"L" RAIL	EAP
10	BRACKET	EAP
11	"L" RAIL ANCHOR	EAP
12	BRACKET ANCHOR	EAP

FLASHING + CLOSURE		
13	JOINT FLASHING	(B.O)
14	JOINT FLASHING ANCHOR	(B.O)
15	FLASHING / CLOSURE	(B.O)
16	VENT SCREEN	(B.O)
17	SILL FLASHING	(B.O)
18	COPING / CLEAT	(B.O)
19	SOFFIT FLASHING	(B.O)

WALL ASSEMBLY		
A	WATER RESISTANT BARRIER	(B.O)
B	SHEATHING	(B.O)
C	FRAMING	(B.O)
D	INSULATION	(B.O)
E	BACKER ROD & SEALANT	(B.O)
F	STOREFRONT / CURTAIN WALL	(B.O)
G	DOOR	(B.O)

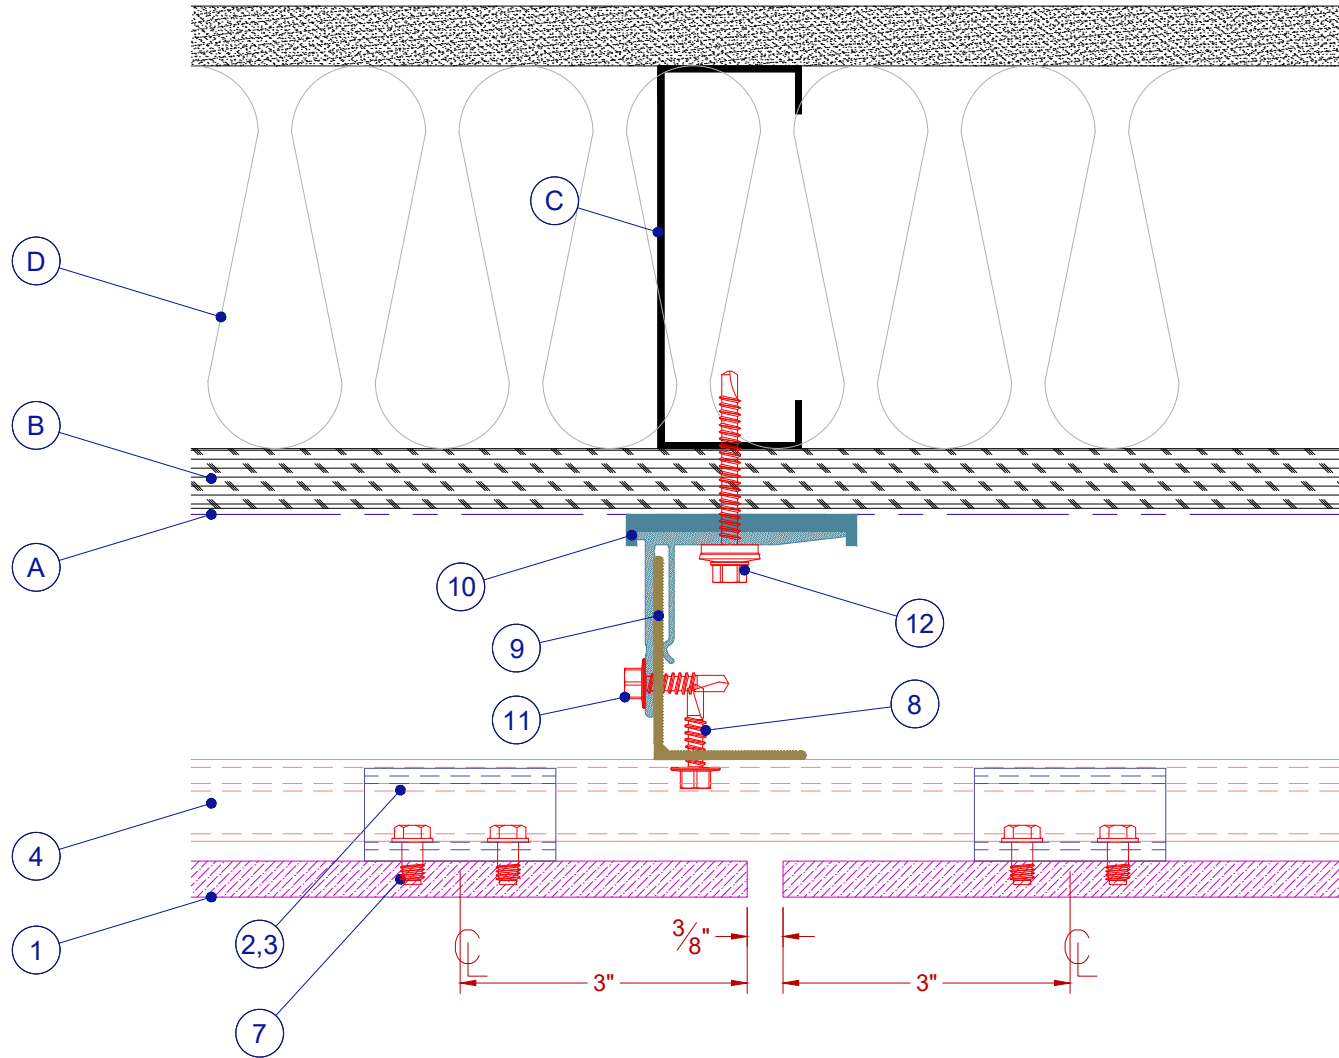


ALFA™ ARCHITECTURAL PHENOLIC PANELS ARE DISTRIBUTED BY ELEVATE ARCHITECTURAL PRODUCTS. DRAWINGS PROVIDED FOR LIMITED REFERENCE PURPOSES ONLY. UNAUTHORIZED REPRODUCTION OR USE WITHOUT PRIOR WRITTEN CONSENT IS PROHIBITED.

CONCEALED SYSTEM		
1	ALFA PANEL	EAP
2	ADJUSTING HANGER	EAP
3	STATIC HANGER	EAP
4	CARRIER RAIL	EAP
5	ADJUSTMENT BOLT	EAP
6	LOCKING SCREW	EAP
7	HANGER ANCHOR	EAP
8	CARRIER RAIL ANCHOR	EAP

SUBSTRATE		
9	"L" RAIL	EAP
10	BRACKET	EAP
11	"L" RAIL ANCHOR	EAP
12	BRACKET ANCHOR	EAP

FLASHING + CLOSURE		
13	JOINT FLASHING	(B.O)
14	JOINT FLASHING ANCHOR	(B.O)
15	FLASHING / CLOSURE	(B.O)
16	VENT SCREEN	(B.O)
17	SILL FLASHING	(B.O)
18	COPING / CLEAT	(B.O)
19	SOFFIT FLASHING	(B.O)

WALL ASSEMBLY		
A	WATER RESISTANT BARRIER	(B.O)
B	SHEATHING	(B.O)
C	FRAMING	(B.O)
D	INSULATION	(B.O)
E	BACKER ROD & SEALANT	(B.O)
F	STOREFRONT / CURTAIN WALL	(B.O)
G	DOOR	(B.O)

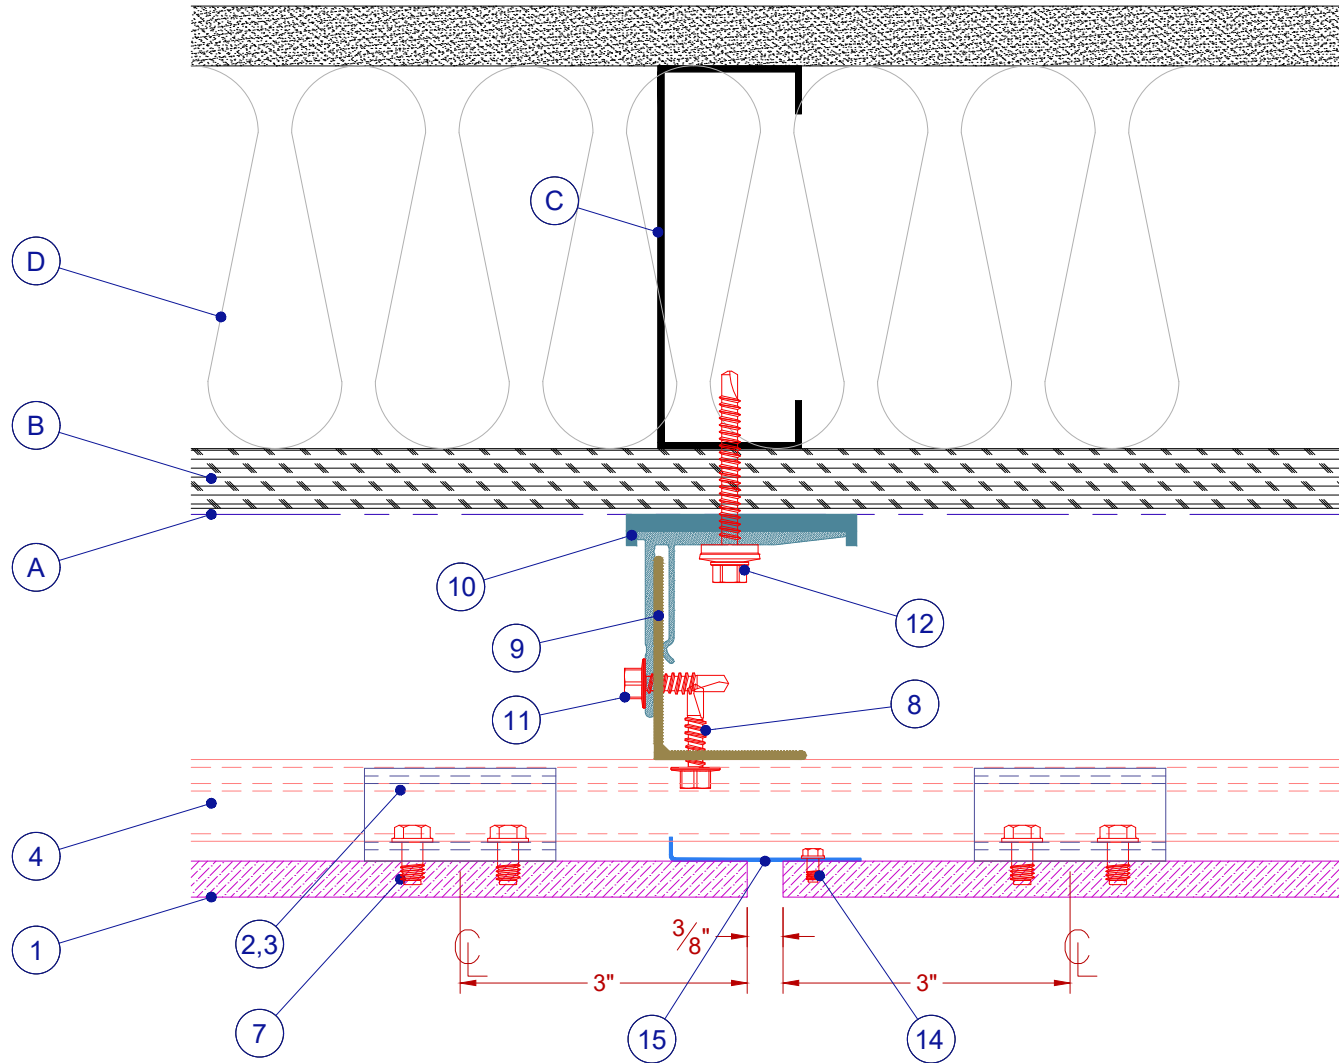


ALFA™ ARCHITECTURAL PHENOLIC PANELS ARE DISTRIBUTED BY ELEVATE ARCHITECTURAL PRODUCTS. DRAWINGS PROVIDED FOR LIMITED REFERENCE PURPOSES ONLY. UNAUTHORIZED REPRODUCTION OR USE WITHOUT PRIOR WRITTEN CONSENT IS PROHIBITED.

CONCEALED SYSTEM		
1	ALFA PANEL	EAP
2	ADJUSTING HANGER	EAP
3	STATIC HANGER	EAP
4	CARRIER RAIL	EAP
5	ADJUSTMENT BOLT	EAP
6	LOCKING SCREW	EAP
7	HANGER ANCHOR	EAP
8	CARRIER RAIL ANCHOR	EAP

SUBSTRATE		
9	"L" RAIL	EAP
10	BRACKET	EAP
11	"L" RAIL ANCHOR	EAP
12	BRACKET ANCHOR	EAP

FLASHING + CLOSURE		
13	JOINT FLASHING	(B.O.)
14	JOINT FLASHING ANCHOR	(B.O.)
15	FLASHING / CLOSURE	(B.O.)
16	VENT SCREEN	(B.O.)
17	SILL FLASHING	(B.O.)
18	COPING / CLEAT	(B.O.)
19	SOFFIT FLASHING	(B.O.)

WALL ASSEMBLY		
A	WATER RESISTANT BARRIER	(B.O.)
B	SHEATHING	(B.O.)
C	FRAMING	(B.O.)
D	INSULATION	(B.O.)
E	BACKER ROD & SEALANT	(B.O.)
F	STOREFRONT / CURTAIN WALL	(B.O.)
G	DOOR	(B.O.)

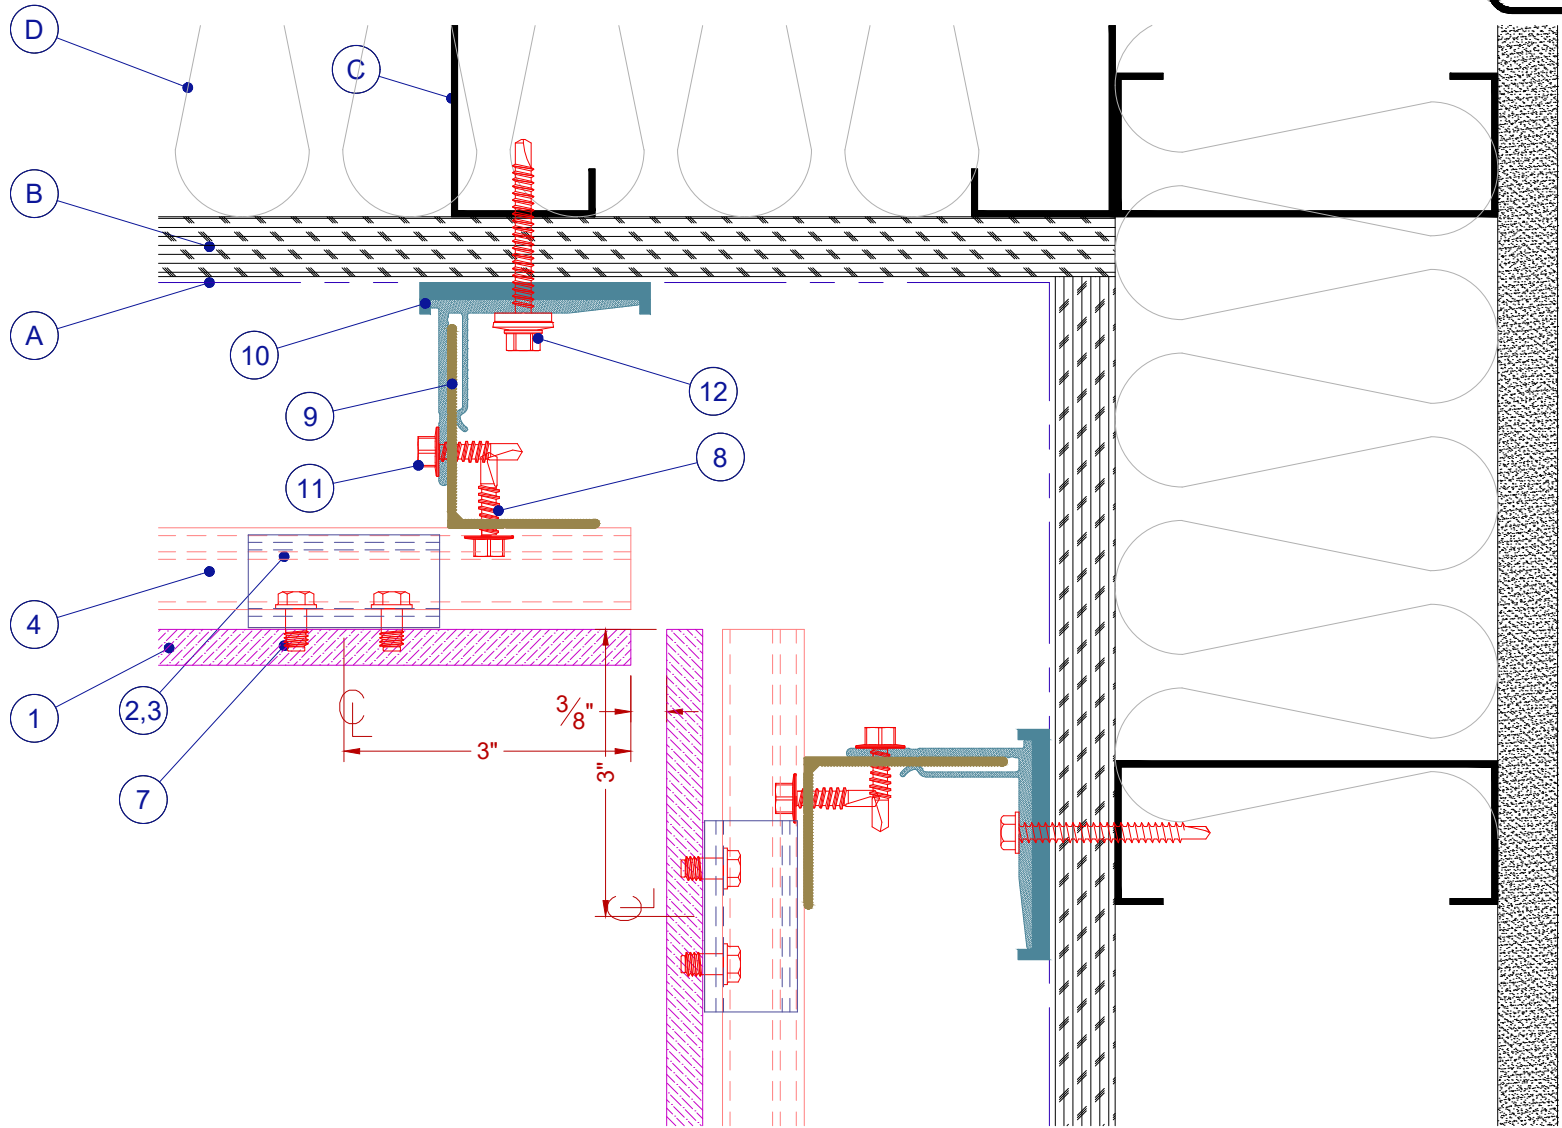


ALFA™ ARCHITECTURAL PHENOLIC PANELS ARE DISTRIBUTED BY ELEVATE ARCHITECTURAL PRODUCTS. DRAWINGS PROVIDED FOR LIMITED REFERENCE PURPOSES ONLY. UNAUTHORIZED REPRODUCTION OR USE WITHOUT PRIOR WRITTEN CONSENT IS PROHIBITED.

CONCEALED SYSTEM		
1	ALFA PANEL	EAP
2	ADJUSTING HANGER	EAP
3	STATIC HANGER	EAP
4	CARRIER RAIL	EAP
5	ADJUSTMENT BOLT	EAP
6	LOCKING SCREW	EAP
7	HANGER ANCHOR	EAP
8	CARRIER RAIL ANCHOR	EAP

SUBSTRATE		
9	"L" RAIL	EAP
10	BRACKET	EAP
11	"L" RAIL ANCHOR	EAP
12	BRACKET ANCHOR	EAP

FLASHING + CLOSURE		
13	JOINT FLASHING	(B.O)
14	JOINT FLASHING ANCHOR	(B.O)
15	FLASHING / CLOSURE	(B.O)
16	VENT SCREEN	(B.O)
17	SILL FLASHING	(B.O)
18	COPING / CLEAT	(B.O)
19	SOFFIT FLASHING	(B.O)

WALL ASSEMBLY		
A	WATER RESISTANT BARRIER	(B.O)
B	SHEATHING	(B.O)
C	FRAMING	(B.O)
D	INSULATION	(B.O)
E	BACKER ROD & SEALANT	(B.O)
F	STOREFRONT / CURTAIN WALL	(B.O)
G	DOOR	(B.O)

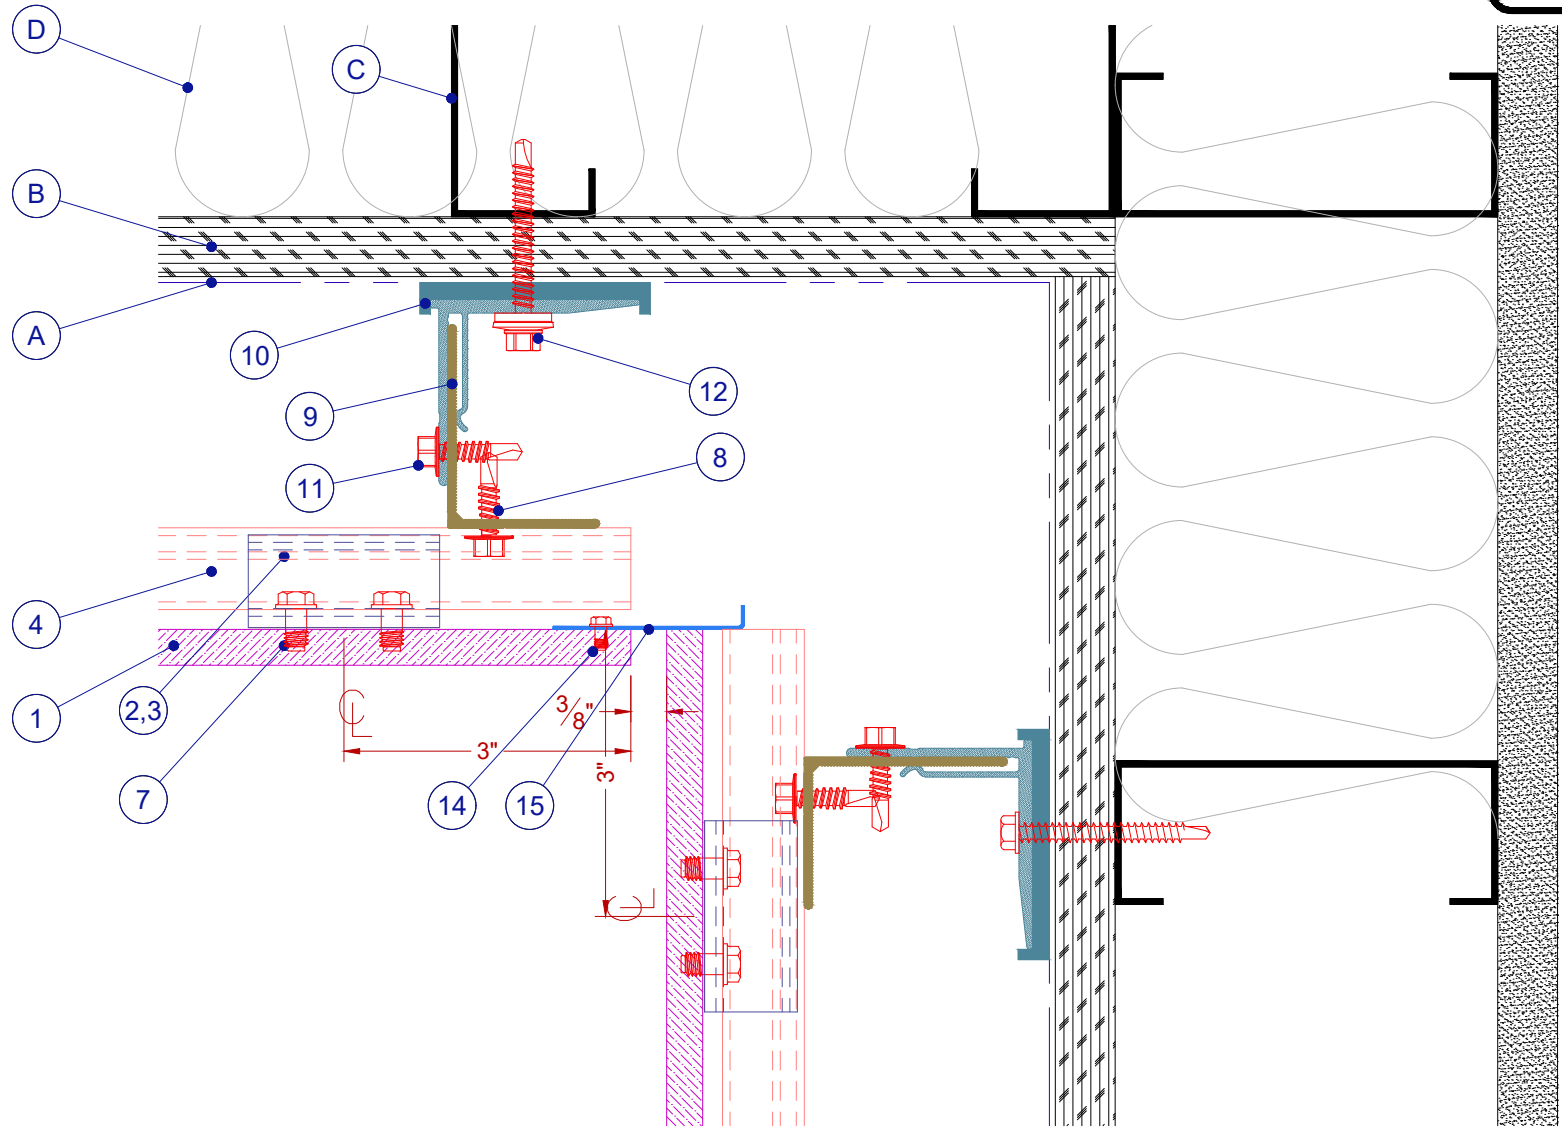


ALFA™ ARCHITECTURAL PHENOLIC PANELS ARE DISTRIBUTED BY ELEVATE ARCHITECTURAL PRODUCTS. DRAWINGS PROVIDED FOR LIMITED REFERENCE PURPOSES ONLY. UNAUTHORIZED REPRODUCTION OR USE WITHOUT PRIOR WRITTEN CONSENT IS PROHIBITED.

CONCEALED SYSTEM		
1	ALFA PANEL	EAP
2	ADJUSTING HANGER	EAP
3	STATIC HANGER	EAP
4	CARRIER RAIL	EAP
5	ADJUSTMENT BOLT	EAP
6	LOCKING SCREW	EAP
7	HANGER ANCHOR	EAP
8	CARRIER RAIL ANCHOR	EAP

SUBSTRATE		
9	"L" RAIL	EAP
10	BRACKET	EAP
11	"L" RAIL ANCHOR	EAP
12	BRACKET ANCHOR	EAP

FLASHING + CLOSURE		
13	JOINT FLASHING	(B.O)
14	JOINT FLASHING ANCHOR	(B.O)
15	FLASHING / CLOSURE	(B.O)
16	VENT SCREEN	(B.O)
17	SILL FLASHING	(B.O)
18	COPING / CLEAT	(B.O)
19	SOFFIT FLASHING	(B.O)

WALL ASSEMBLY		
A	WATER RESISTANT BARRIER	(B.O)
B	SHEATHING	(B.O)
C	FRAMING	(B.O)
D	INSULATION	(B.O)
E	BACKER ROD & SEALANT	(B.O)
F	STOREFRONT / CURTAIN WALL	(B.O)
G	DOOR	(B.O)

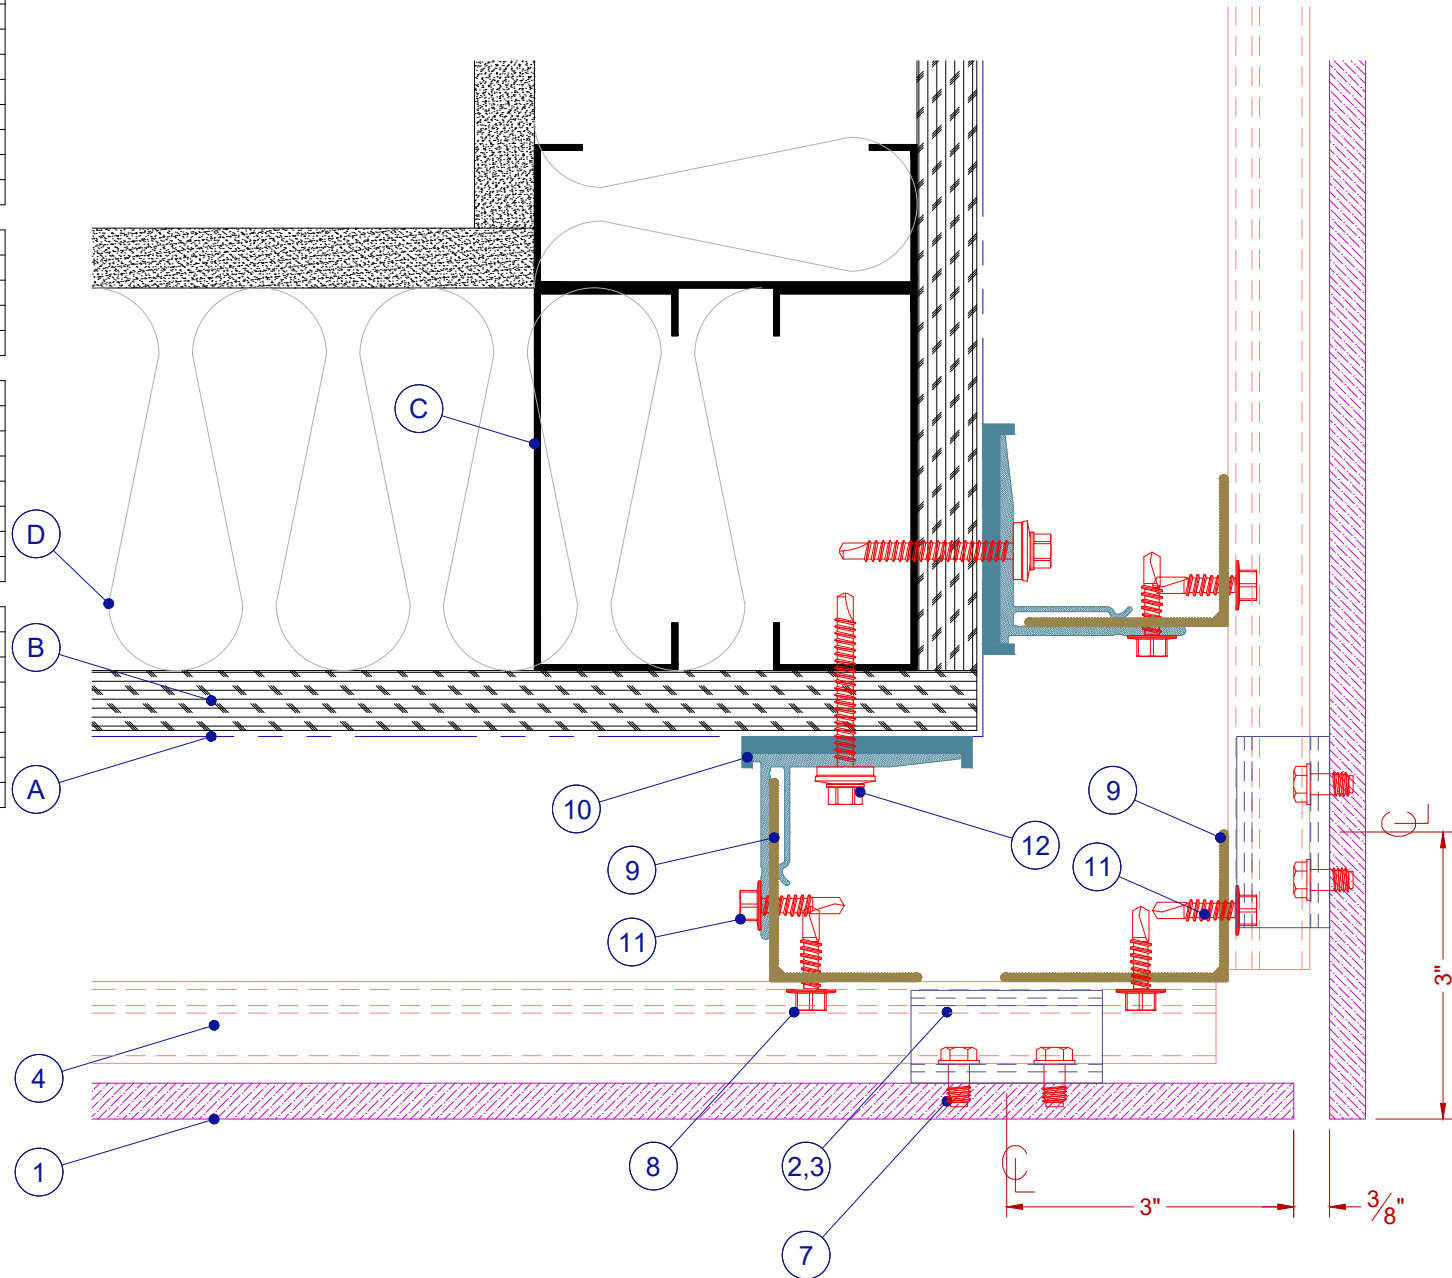


ALFA™ ARCHITECTURAL PHENOLIC PANELS ARE DISTRIBUTED BY ELEVATE ARCHITECTURAL PRODUCTS. DRAWINGS PROVIDED FOR LIMITED REFERENCE PURPOSES ONLY. UNAUTHORIZED REPRODUCTION OR USE WITHOUT PRIOR WRITTEN CONSENT IS PROHIBITED.

CONCEALED SYSTEM		
1	ALFA PANEL	EAP
2	ADJUSTING HANGER	EAP
3	STATIC HANGER	EAP
4	CARRIER RAIL	EAP
5	ADJUSTMENT BOLT	EAP
6	LOCKING SCREW	EAP
7	HANGER ANCHOR	EAP
8	CARRIER RAIL ANCHOR	EAP

SUBSTRATE		
9	"L" RAIL	EAP
10	BRACKET	EAP
11	"L" RAIL ANCHOR	EAP
12	BRACKET ANCHOR	EAP

FLASHING + CLOSURE		
13	JOINT FLASHING	(B.O)
14	JOINT FLASHING ANCHOR	(B.O)
15	FLASHING / CLOSURE	(B.O)
16	VENT SCREEN	(B.O)
17	SILL FLASHING	(B.O)
18	COPING / CLEAT	(B.O)
19	SOFFIT FLASHING	(B.O)

WALL ASSEMBLY		
A	WATER RESISTANT BARRIER	(B.O)
B	SHEATHING	(B.O)
C	FRAMING	(B.O)
D	INSULATION	(B.O)
E	BACKER ROD & SEALANT	(B.O)
F	STOREFRONT / CURTAIN WALL	(B.O)
G	DOOR	(B.O)

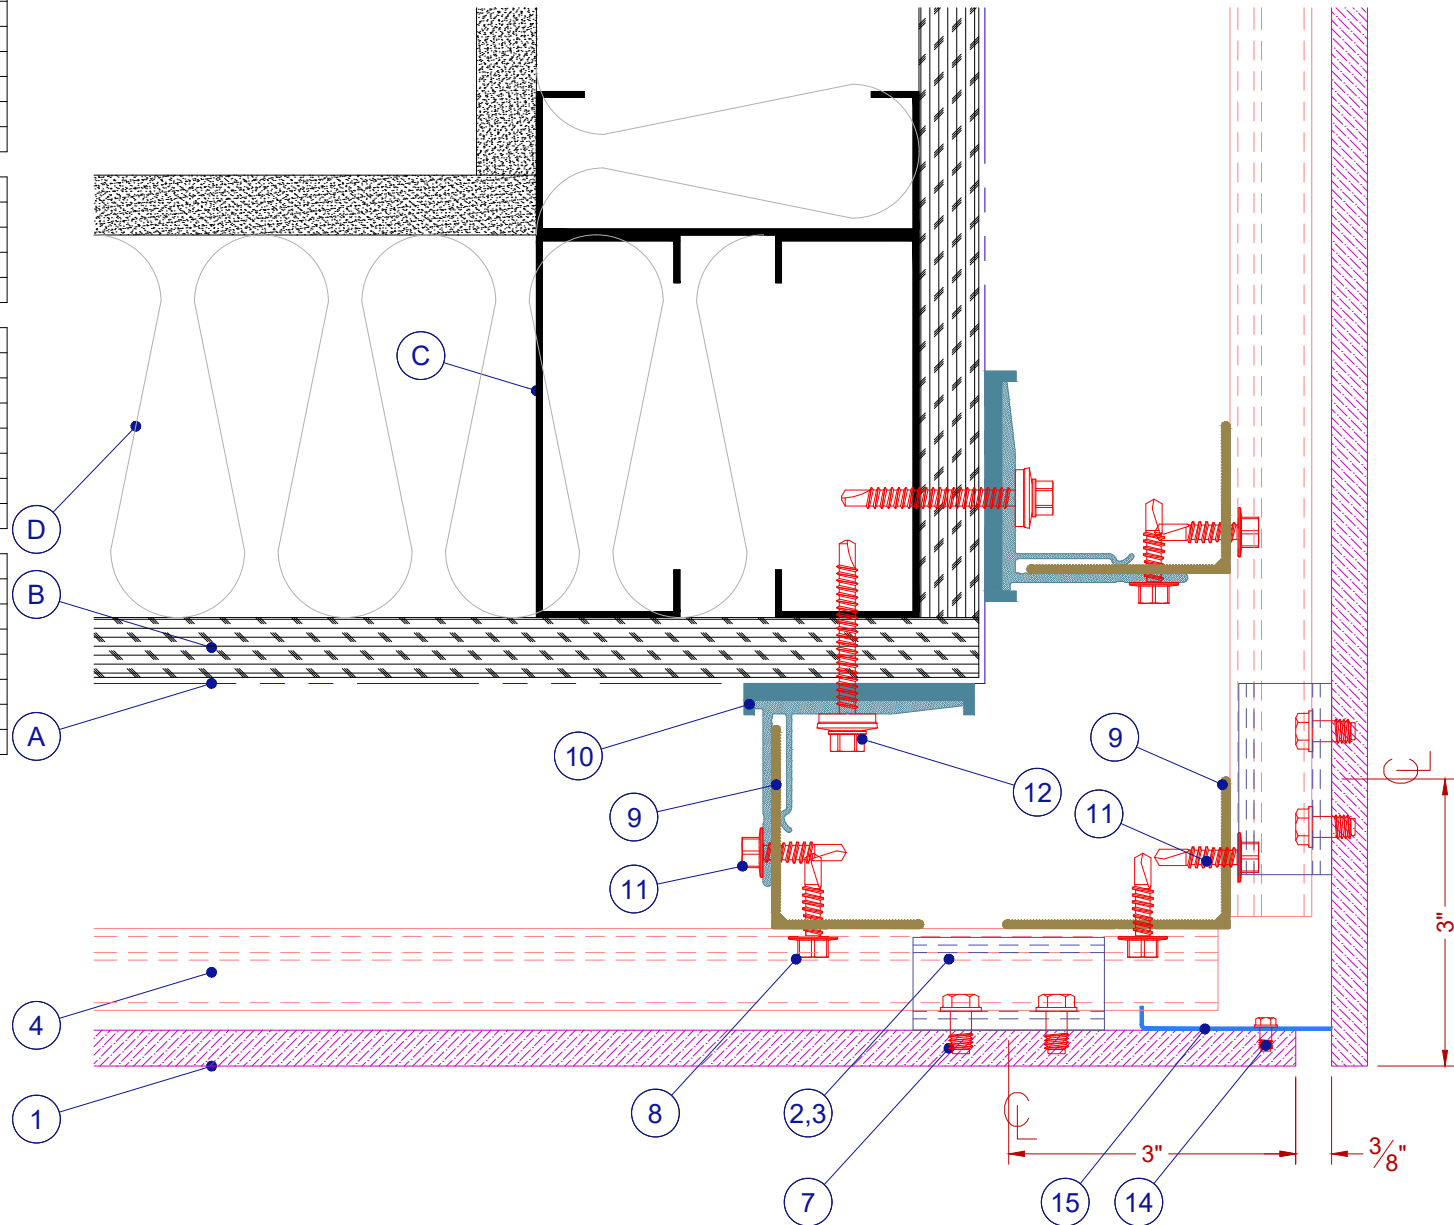


ALFA™ ARCHITECTURAL PHENOLIC PANELS ARE DISTRIBUTED BY ELEVATE ARCHITECTURAL PRODUCTS. DRAWINGS PROVIDED FOR LIMITED REFERENCE PURPOSES ONLY. UNAUTHORIZED REPRODUCTION OR USE WITHOUT PRIOR WRITTEN CONSENT IS PROHIBITED.

CONCEALED SYSTEM		
1	ALFA PANEL	EAP
2	ADJUSTING HANGER	EAP
3	STATIC HANGER	EAP
4	CARRIER RAIL	EAP
5	ADJUSTMENT BOLT	EAP
6	LOCKING SCREW	EAP
7	HANGER ANCHOR	EAP
8	CARRIER RAIL ANCHOR	EAP

SUBSTRATE		
9	"L" RAIL	EAP
10	BRACKET	EAP
11	"L" RAIL ANCHOR	EAP
12	BRACKET ANCHOR	EAP

FLASHING + CLOSURE		
13	JOINT FLASHING	(B.O)
14	JOINT FLASHING ANCHOR	(B.O)
15	FLASHING / CLOSURE	(B.O)
16	VENT SCREEN	(B.O)
17	SILL FLASHING	(B.O)
18	COPING / CLEAT	(B.O)
19	SOFFIT FLASHING	(B.O)

WALL ASSEMBLY		
A	WATER RESISTANT BARRIER	(B.O)
B	SHEATHING	(B.O)
C	FRAMING	(B.O)
D	INSULATION	(B.O)
E	BACKER ROD & SEALANT	(B.O)
F	STOREFRONT / CURTAIN WALL	(B.O)
G	DOOR	(B.O)

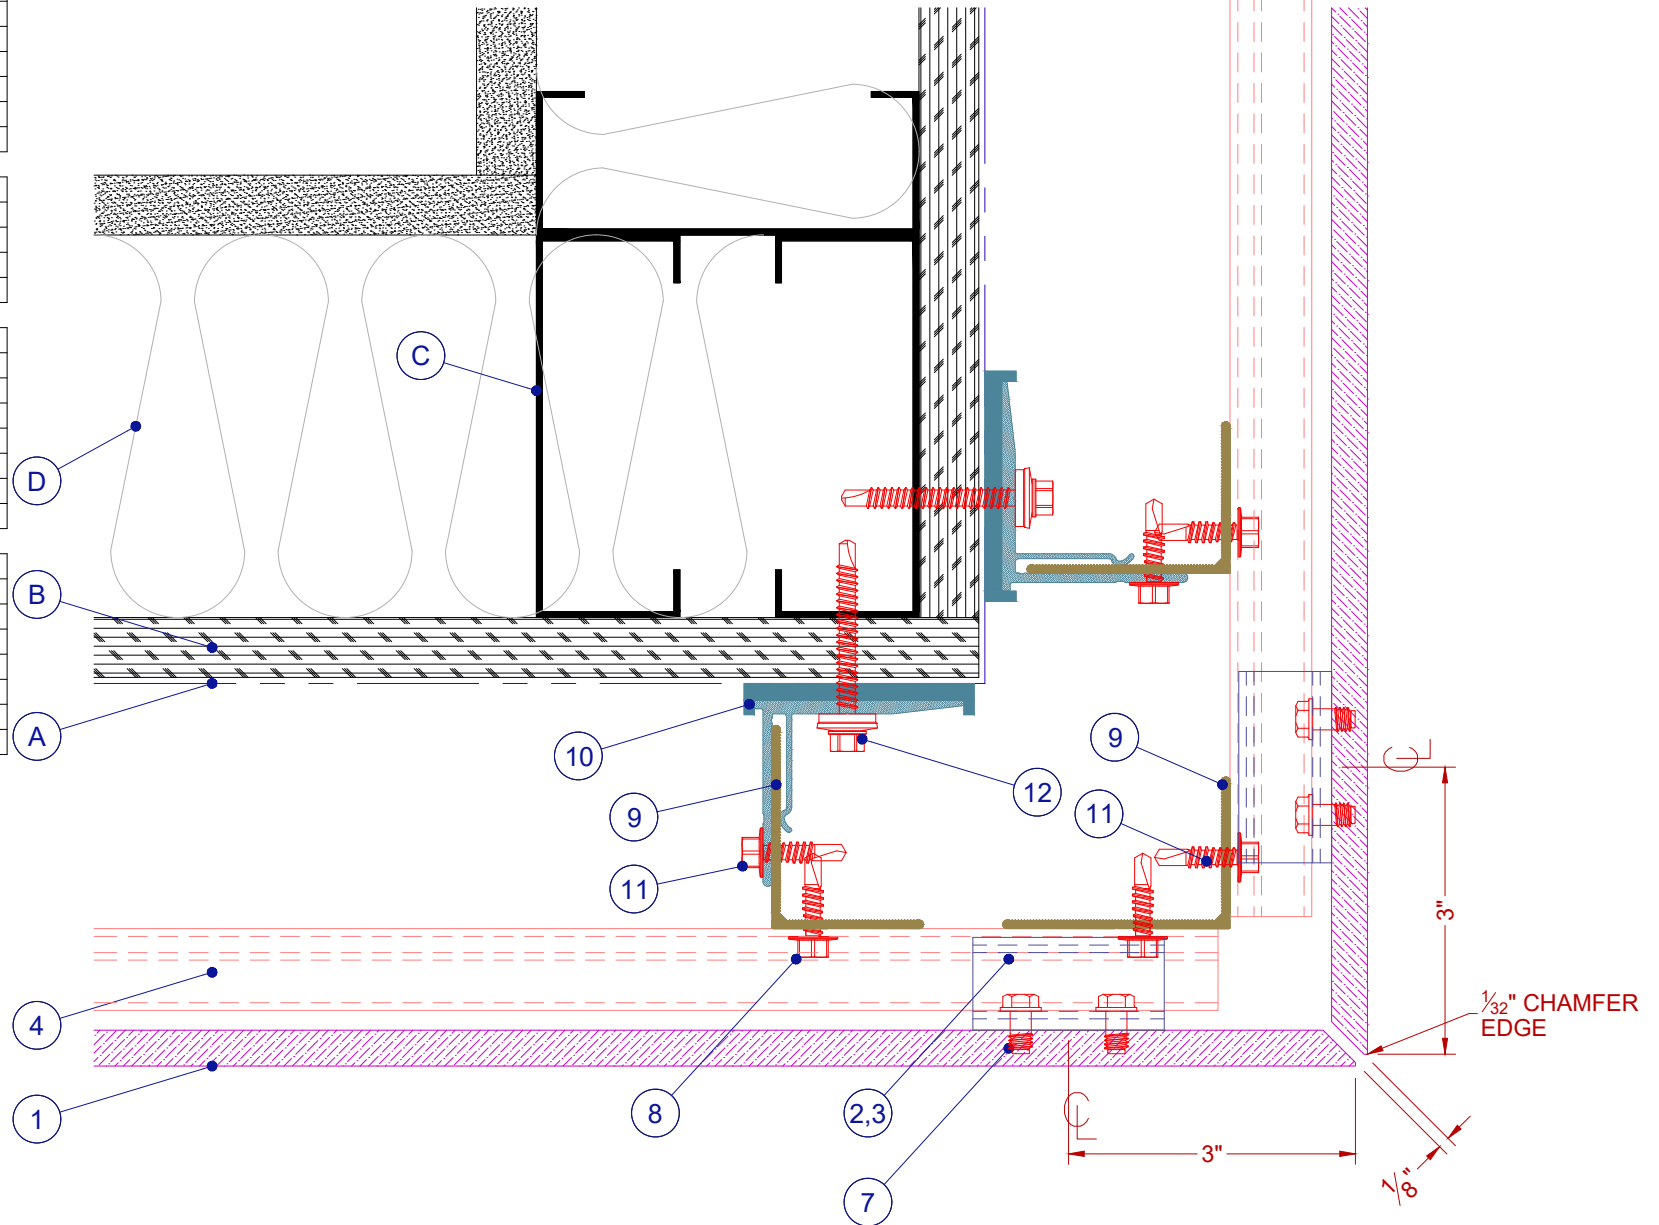


ALFA™ ARCHITECTURAL PHENOLIC PANELS ARE DISTRIBUTED BY ELEVATE ARCHITECTURAL PRODUCTS. DRAWINGS PROVIDED FOR LIMITED REFERENCE PURPOSES ONLY. UNAUTHORIZED REPRODUCTION OR USE WITHOUT PRIOR WRITTEN CONSENT IS PROHIBITED.

SUBSTRATE		
9	"L" RAIL	EAP
10	BRACKET	EAP
11	"L" RAIL ANCHOR	EAP
12	BRACKET ANCHOR	EAP

FLASHING + CLOSURE		
13	JOINT FLASHING	(B.O)
14	JOINT FLASHING ANCHOR	(B.O)
15	FLASHING / CLOSURE	(B.O)
16	VENT SCREEN	(B.O)
17	SILL FLASHING	(B.O)
18	COPING / CLEAT	(B.O)
19	SOFFIT FLASHING	(B.O)

WALL ASSEMBLY		
A	WATER RESISTANT BARRIER	(B.O)
B	SHEATHING	(B.O)
C	FRAMING	(B.O)
D	INSULATION	(B.O)
E	BACKER ROD & SEALANT	(B.O)
F	STOREFRONT / CURTAIN WALL	(B.O)
G	DOOR	(B.O)

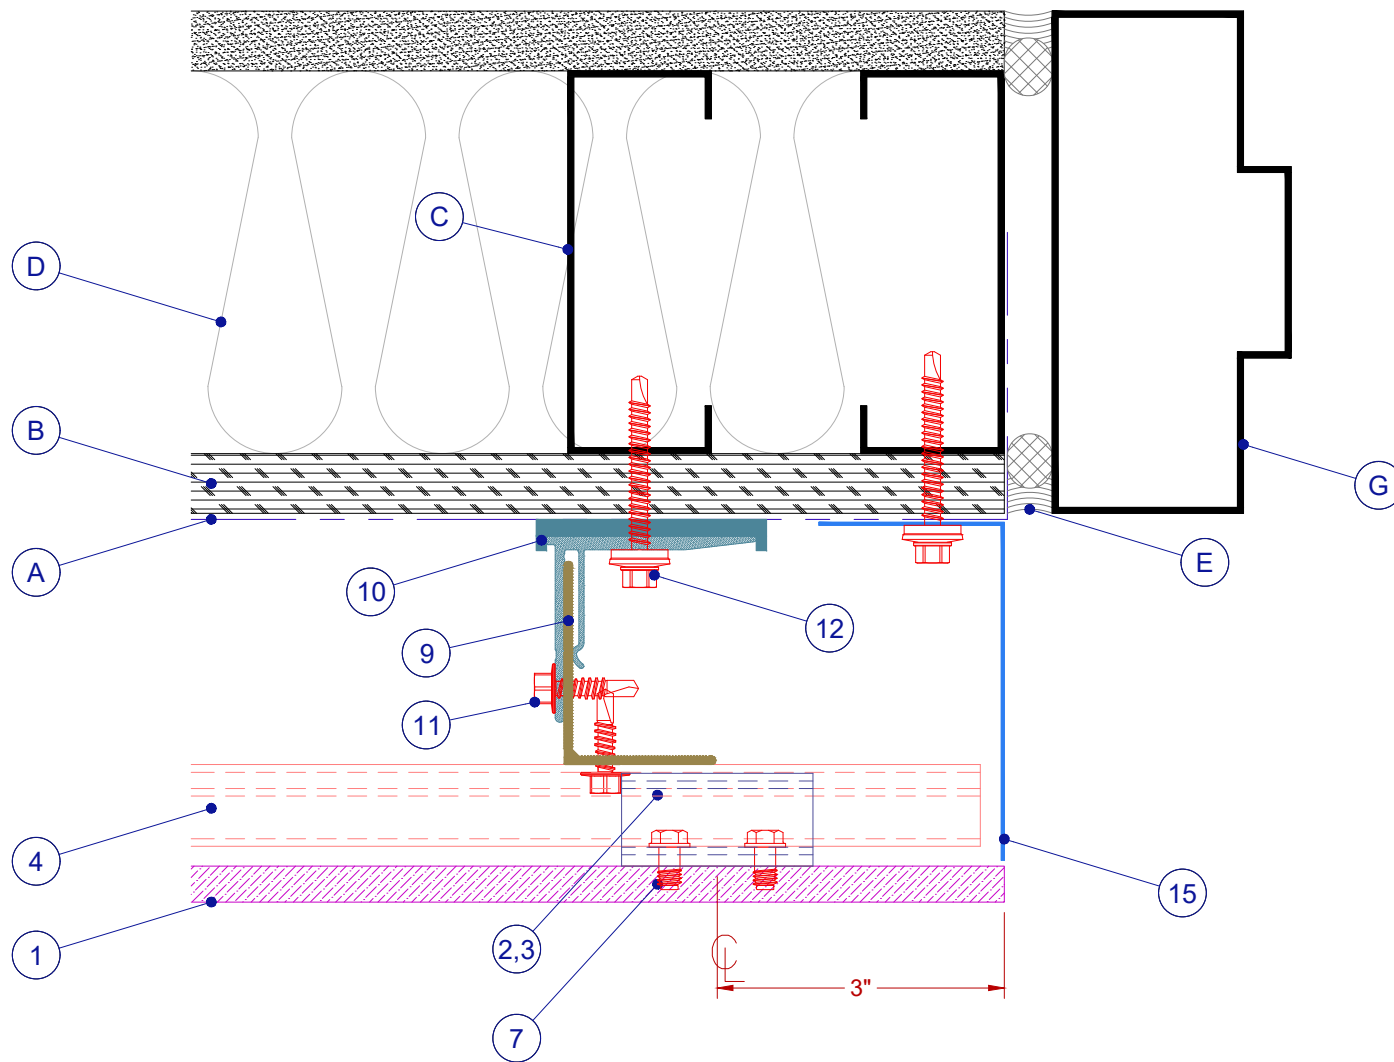

04-20-26

DOOR (B.O.) JAMB DETAIL

DISTRIBUTED BY




ELEVATE AP

CONCEALED SYSTEM		
1	ALFA PANEL	EAP
2	ADJUSTING HANGER	EAP
3	STATIC HANGER	EAP
4	CARRIER RAIL	EAP
5	ADJUSTMENT BOLT	EAP
6	LOCKING SCREW	EAP
7	HANGER ANCHOR	EAP
8	CARRIER RAIL ANCHOR	EAP

SUBSTRATE		
9	"L" RAIL	EAP
10	BRACKET	EAP
11	"L" RAIL ANCHOR	EAP
12	BRACKET ANCHOR	EAP

FLASHING + CLOSURE		
13	JOINT FLASHING	(B.O)
14	JOINT FLASHING ANCHOR	(B.O)
15	FLASHING / CLOSURE	(B.O)
16	VENT SCREEN	(B.O)
17	SILL FLASHING	(B.O)
18	COPING / CLEAT	(B.O)
19	SOFFIT FLASHING	(B.O)

WALL ASSEMBLY		
A	WATER RESISTANT BARRIER	(B.O)
B	SHEATHING	(B.O)
C	FRAMING	(B.O)
D	INSULATION	(B.O)
E	BACKER ROD & SEALANT	(B.O)
F	STOREFRONT / CURTAIN WALL	(B.O)
G	DOOR	(B.O)

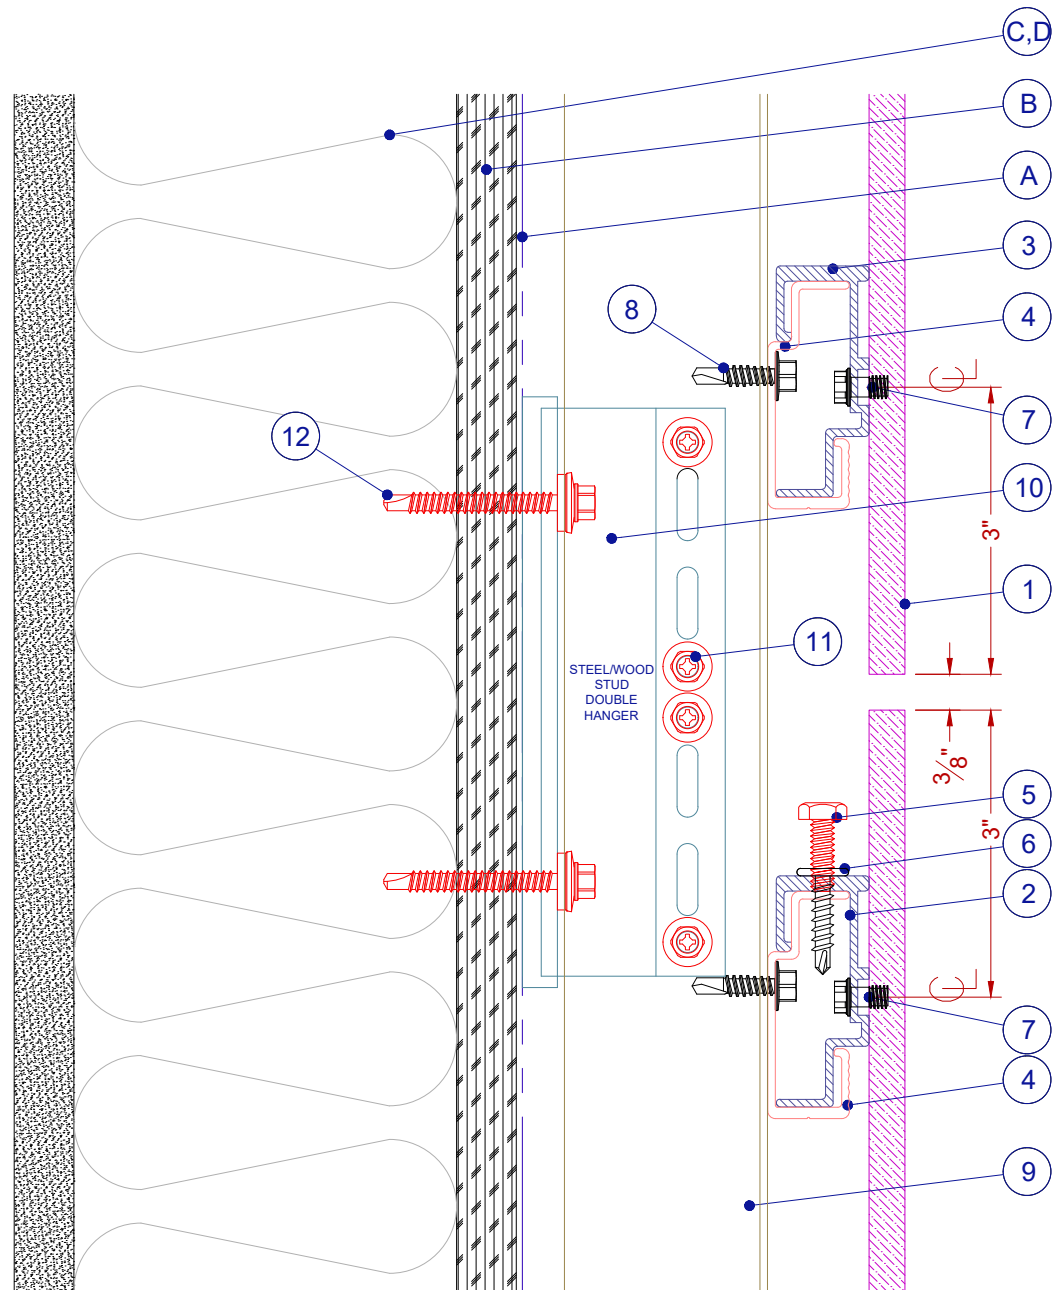

ALFA™ ARCHITECTURAL PHENOLIC PANELS ARE DISTRIBUTED BY ELEVATE ARCHITECTURAL PRODUCTS. DRAWINGS PROVIDED FOR LIMITED REFERENCE PURPOSES ONLY. UNAUTHORIZED REPRODUCTION OR USE WITHOUT PRIOR WRITTEN CONSENT IS PROHIBITED.




CONCEALED SYSTEM		
1	ALFA PANEL	EAP
2	ADJUSTING HANGER	EAP
3	STATIC HANGER	EAP
4	CARRIER RAIL	EAP
5	ADJUSTMENT BOLT	EAP
6	LOCKING SCREW	EAP
7	HANGER ANCHOR	EAP
8	CARRIER RAIL ANCHOR	EAP

SUBSTRATE		
9	"L" RAIL	EAP
10	BRACKET	EAP
11	"L" RAIL ANCHOR	EAP
12	BRACKET ANCHOR	EAP

FLASHING + CLOSURE		
13	JOINT FLASHING	(B.O)
14	JOINT FLASHING ANCHOR	(B.O)
15	FLASHING / CLOSURE	(B.O)
16	VENT SCREEN	(B.O)
17	SILL FLASHING	(B.O)
18	COPING / CLEAT	(B.O)
19	SOFFIT FLASHING	(B.O)

WALL ASSEMBLY		
A	WATER RESISTANT BARRIER	(B.O)
B	SHEATHING	(B.O)
C	FRAMING	(B.O)
D	INSULATION	(B.O)
E	BACKER ROD & SEALANT	(B.O)
F	STOREFRONT / CURTAIN WALL	(B.O)
G	DOOR	(B.O)

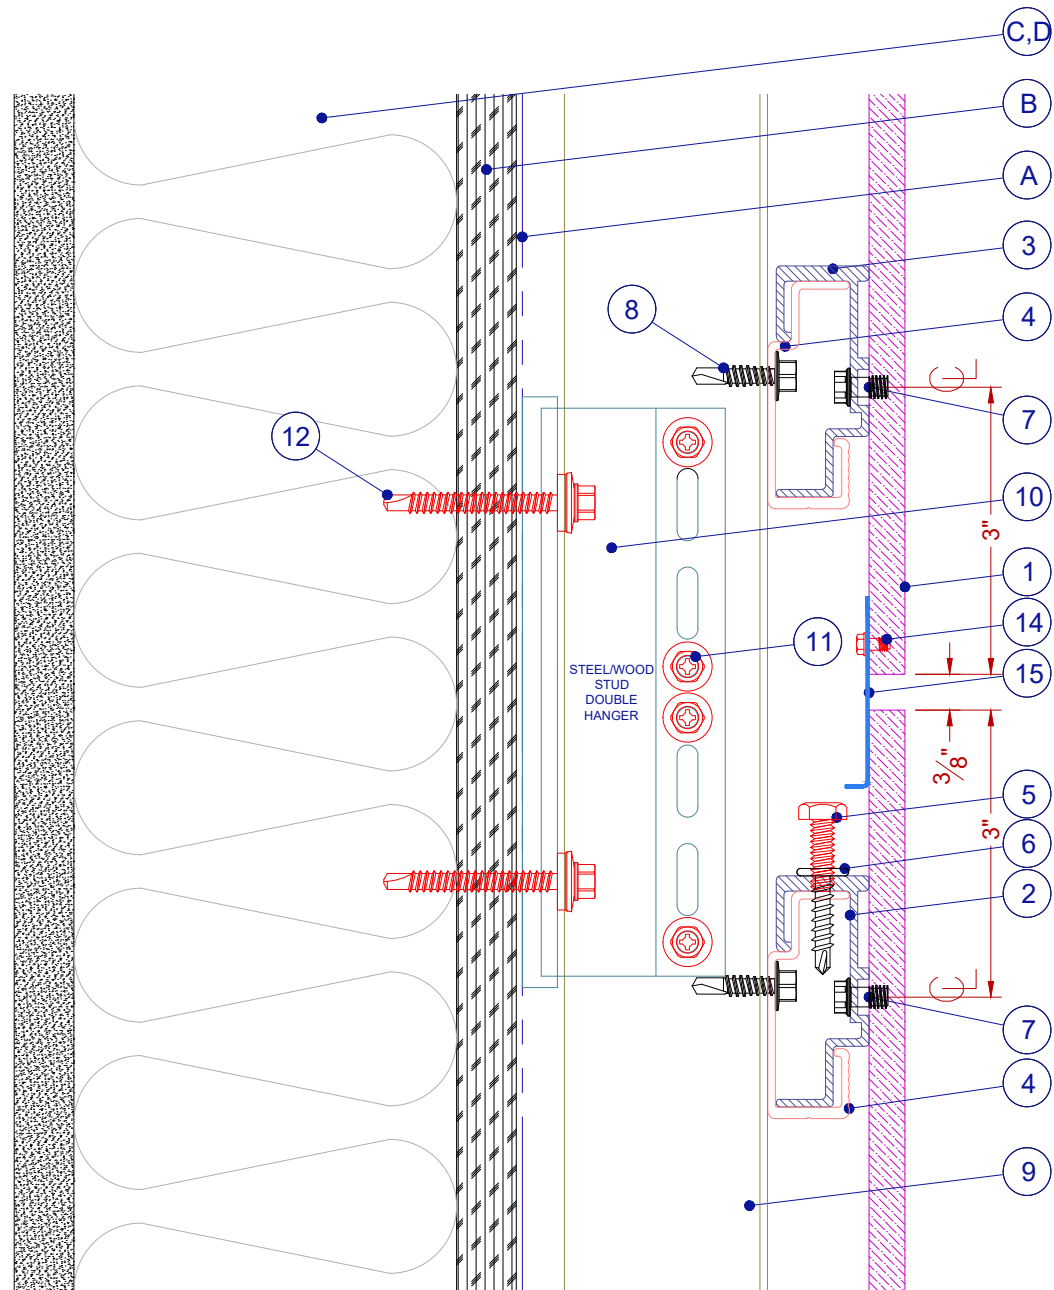

ALFA™ ARCHITECTURAL PHENOLIC PANELS ARE DISTRIBUTED BY ELEVATE ARCHITECTURAL PRODUCTS. DRAWINGS PROVIDED FOR LIMITED REFERENCE PURPOSES ONLY. UNAUTHORIZED REPRODUCTION OR USE WITHOUT PRIOR WRITTEN CONSENT IS PROHIBITED.




CONCEALED SYSTEM		
1	ALFA PANEL	EAP
2	ADJUSTING HANGER	EAP
3	STATIC HANGER	EAP
4	CARRIER RAIL	EAP
5	ADJUSTMENT BOLT	EAP
6	LOCKING SCREW	EAP
7	HANGER ANCHOR	EAP
8	CARRIER RAIL ANCHOR	EAP

SUBSTRATE		
9	"L" RAIL	EAP
10	BRACKET	EAP
11	"L" RAIL ANCHOR	EAP
12	BRACKET ANCHOR	EAP

FLASHING + CLOSURE		
13	JOINT FLASHING	(B.O.)
14	JOINT FLASHING ANCHOR	(B.O.)
15	FLASHING / CLOSURE	(B.O.)
16	VENT SCREEN	(B.O.)
17	SILL FLASHING	(B.O.)
18	COPING / CLEAT	(B.O.)
19	SOFFIT FLASHING	(B.O.)

WALL ASSEMBLY		
A	WATER RESISTANT BARRIER	(B.O.)
B	SHEATHING	(B.O.)
C	FRAMING	(B.O.)
D	INSULATION	(B.O.)
E	BACKER ROD & SEALANT	(B.O.)
F	STOREFRONT / CURTAIN WALL	(B.O.)
G	DOOR	(B.O.)

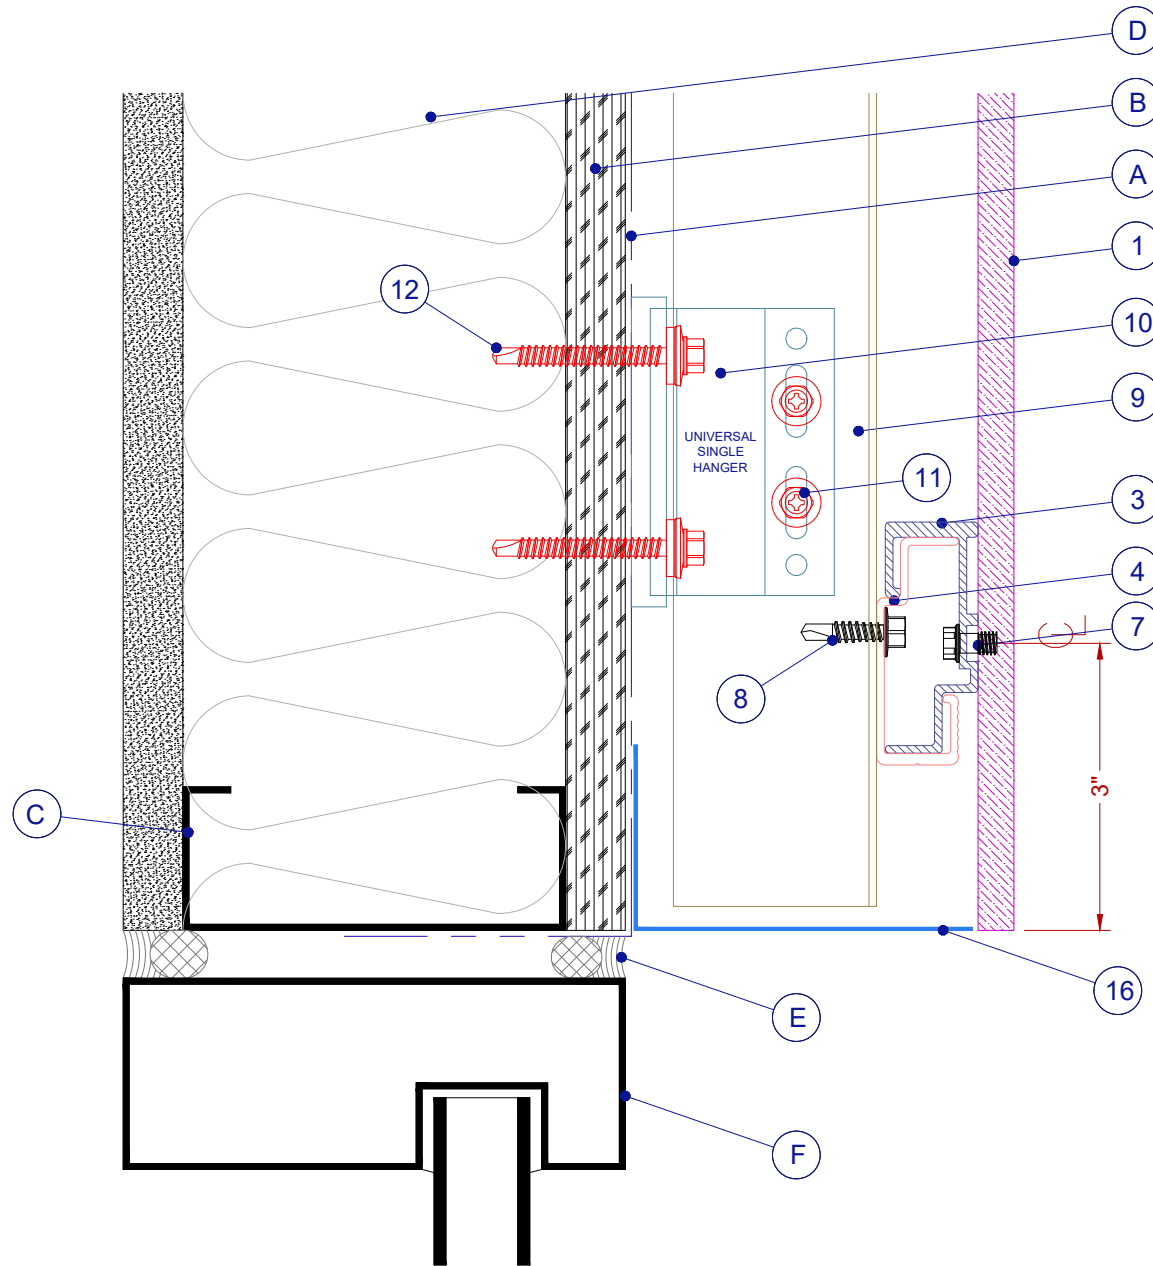


ALFA™ ARCHITECTURAL PHENOLIC PANELS ARE DISTRIBUTED BY ELEVATE ARCHITECTURAL PRODUCTS. DRAWINGS PROVIDED FOR LIMITED REFERENCE PURPOSES ONLY. UNAUTHORIZED REPRODUCTION OR USE WITHOUT PRIOR WRITTEN CONSENT IS PROHIBITED.

SUBSTRATE		
9	"L" RAIL	EAP
10	BRACKET	EAP
11	"L" RAIL ANCHOR	EAP
12	BRACKET ANCHOR	EAP

FLASHING + CLOSURE		
13	JOINT FLASHING	(B.O)
14	JOINT FLASHING ANCHOR	(B.O)
15	FLASHING / CLOSURE	(B.O)
16	VENT SCREEN	(B.O)
17	SILL FLASHING	(B.O)
18	COPING / CLEAT	(B.O)
19	SOFFIT FLASHING	(B.O)

WALL ASSEMBLY		
A	WATER RESISTANT BARRIER	(B.O)
B	SHEATHING	(B.O)
C	FRAMING	(B.O)
D	INSULATION	(B.O)
E	BACKER ROD & SEALANT	(B.O)
F	STOREFRONT / CURTAIN WALL	(B.O)
G	DOOR	(B.O)

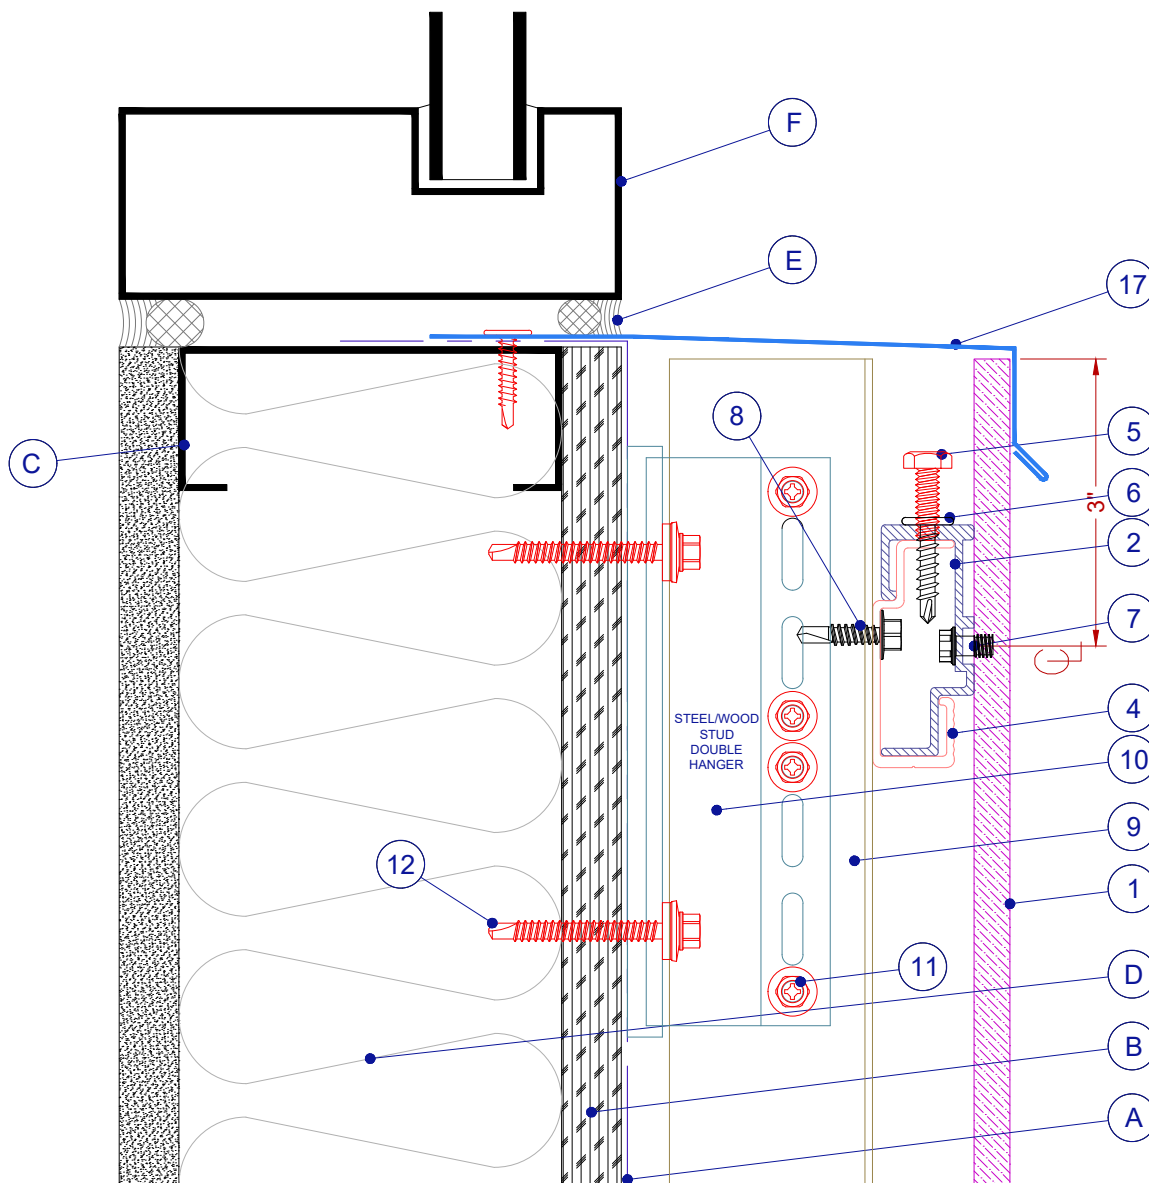

04-20-26

STOREFRONT/CURTAINWALL (B.O.) SILL DETAIL

DISTRIBUTED BY




ELEVATE AP

CONCEALED SYSTEM		
1	ALFA PANEL	EAP
2	ADJUSTING HANGER	EAP
3	STATIC HANGER	EAP
4	CARRIER RAIL	EAP
5	ADJUSTMENT BOLT	EAP
6	LOCKING SCREW	EAP
7	HANGER ANCHOR	EAP
8	CARRIER RAIL ANCHOR	EAP

SUBSTRATE		
9	"L" RAIL	EAP
10	BRACKET	EAP
11	"L" RAIL ANCHOR	EAP
12	BRACKET ANCHOR	EAP

FLASHING + CLOSURE		
13	JOINT FLASHING	(B.O.)
14	JOINT FLASHING ANCHOR	(B.O.)
15	FLASHING / CLOSURE	(B.O.)
16	VENT SCREEN	(B.O.)
17	SILL FLASHING	(B.O.)
18	COPING / CLEAT	(B.O.)
19	SOFFIT FLASHING	(B.O.)

WALL ASSEMBLY		
A	WATER RESISTANT BARRIER	(B.O.)
B	SHEATHING	(B.O.)
C	FRAMING	(B.O.)
D	INSULATION	(B.O.)
E	BACKER ROD & SEALANT	(B.O.)
F	STOREFRONT / CURTAIN WALL	(B.O.)
G	DOOR	(B.O.)

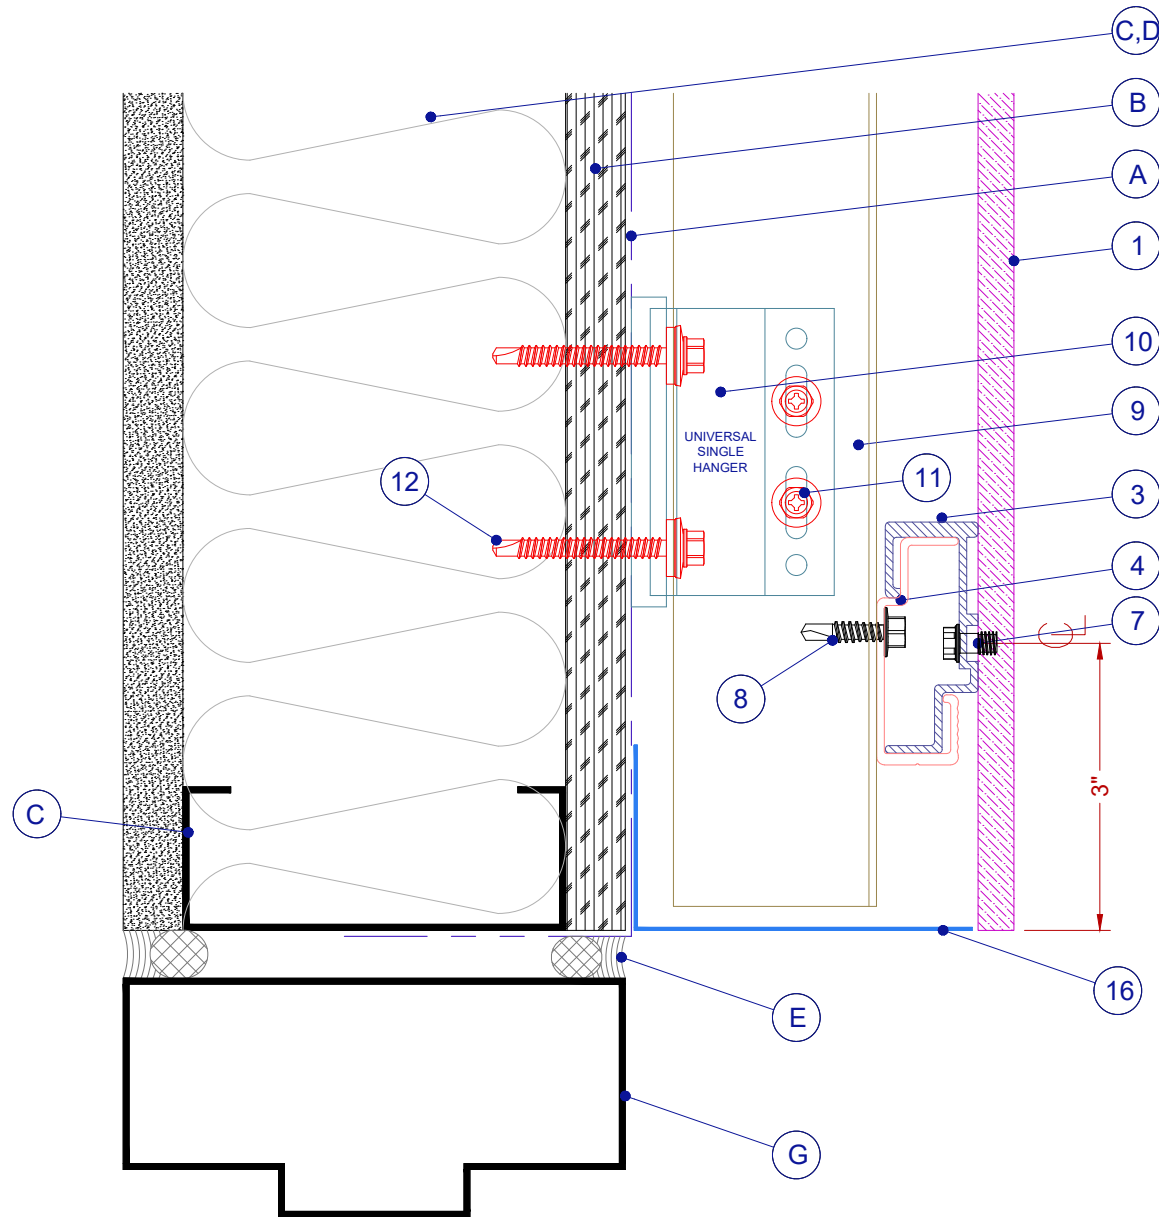


ALFA™ ARCHITECTURAL PHENOLIC PANELS ARE DISTRIBUTED BY ELEVATE ARCHITECTURAL PRODUCTS. DRAWINGS PROVIDED FOR LIMITED REFERENCE PURPOSES ONLY. UNAUTHORIZED REPRODUCTION OR USE WITHOUT PRIOR WRITTEN CONSENT IS PROHIBITED.

CONCEALED SYSTEM		
1	ALFA PANEL	EAP
2	ADJUSTING HANGER	EAP
3	STATIC HANGER	EAP
4	CARRIER RAIL	EAP
5	ADJUSTMENT BOLT	EAP
6	LOCKING SCREW	EAP
7	HANGER ANCHOR	EAP
8	CARRIER RAIL ANCHOR	EAP

SUBSTRATE		
9	"L" RAIL	EAP
10	BRACKET	EAP
11	"L" RAIL ANCHOR	EAP
12	BRACKET ANCHOR	EAP

FLASHING + CLOSURE		
13	JOINT FLASHING	(B.O)
14	JOINT FLASHING ANCHOR	(B.O)
15	FLASHING / CLOSURE	(B.O)
16	VENT SCREEN	(B.O)
17	SILL FLASHING	(B.O)
18	COPING / CLEAT	(B.O)
19	SOFFIT FLASHING	(B.O)

WALL ASSEMBLY		
A	WATER RESISTANT BARRIER	(B.O)
B	SHEATHING	(B.O)
C	FRAMING	(B.O)
D	INSULATION	(B.O)
E	BACKER ROD & SEALANT	(B.O)
F	STOREFRONT / CURTAIN WALL	(B.O)
G	DOOR	(B.O)

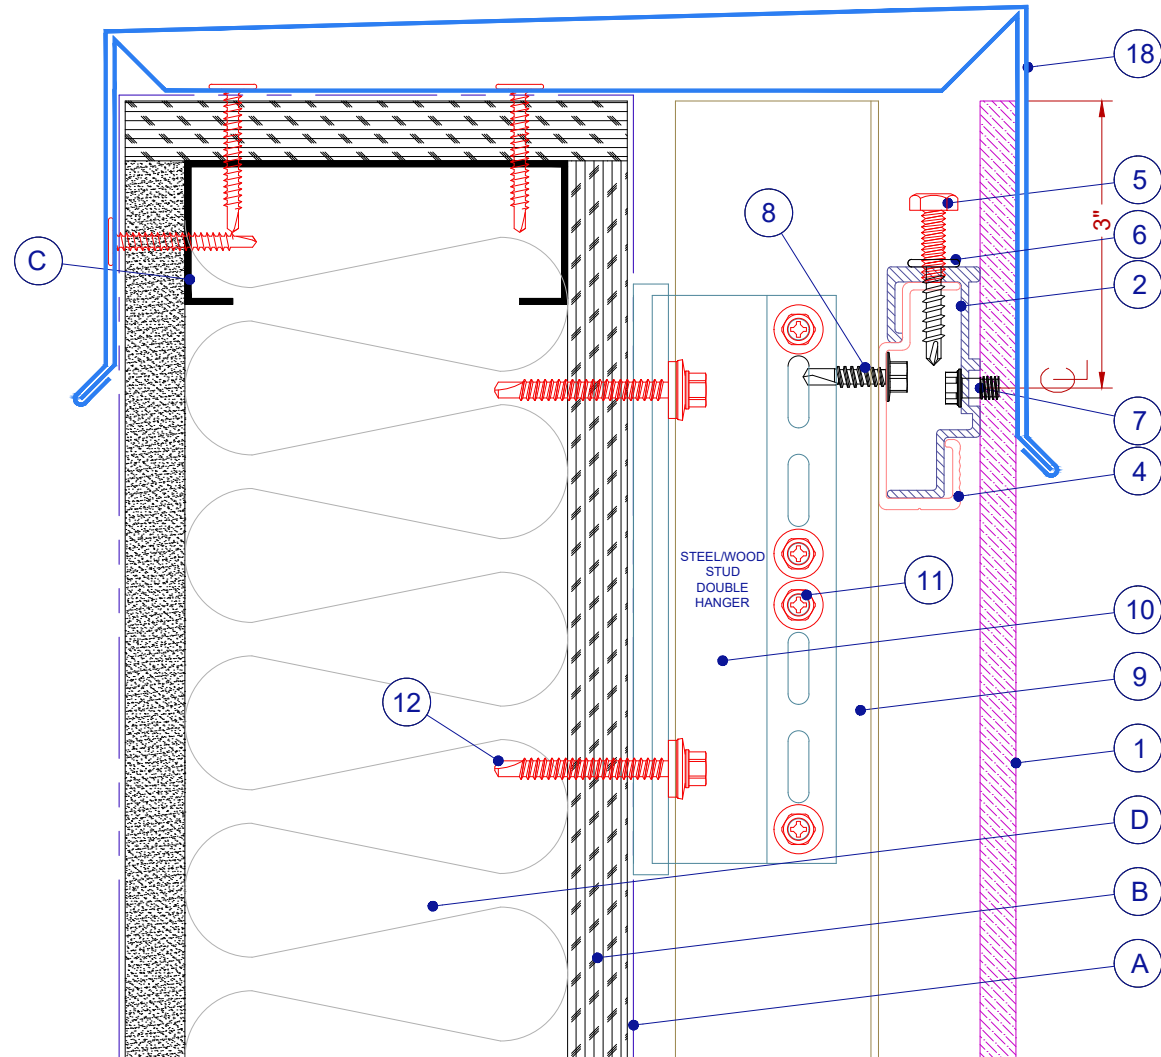


ALFA™ ARCHITECTURAL PHENOLIC PANELS ARE DISTRIBUTED BY ELEVATE ARCHITECTURAL PRODUCTS. DRAWINGS PROVIDED FOR LIMITED REFERENCE PURPOSES ONLY. UNAUTHORIZED REPRODUCTION OR USE WITHOUT PRIOR WRITTEN CONSENT IS PROHIBITED.

CONCEALED SYSTEM		
1	ALFA PANEL	EAP
2	ADJUSTING HANGER	EAP
3	STATIC HANGER	EAP
4	CARRIER RAIL	EAP
5	ADJUSTMENT BOLT	EAP
6	LOCKING SCREW	EAP
7	HANGER ANCHOR	EAP
8	CARRIER RAIL ANCHOR	EAP

SUBSTRATE		
9	"L" RAIL	EAP
10	BRACKET	EAP
11	"L" RAIL ANCHOR	EAP
12	BRACKET ANCHOR	EAP

FLASHING + CLOSURE		
13	JOINT FLASHING	(B.O)
14	JOINT FLASHING ANCHOR	(B.O)
15	FLASHING / CLOSURE	(B.O)
16	VENT SCREEN	(B.O)
17	SILL FLASHING	(B.O)
18	COPING / CLEAT	(B.O)
19	SOFFIT FLASHING	(B.O)

WALL ASSEMBLY		
A	WATER RESISTANT BARRIER	(B.O)
B	SHEATHING	(B.O)
C	FRAMING	(B.O)
D	INSULATION	(B.O)
E	BACKER ROD & SEALANT	(B.O)
F	STOREFRONT / CURTAIN WALL	(B.O)
G	DOOR	(B.O)

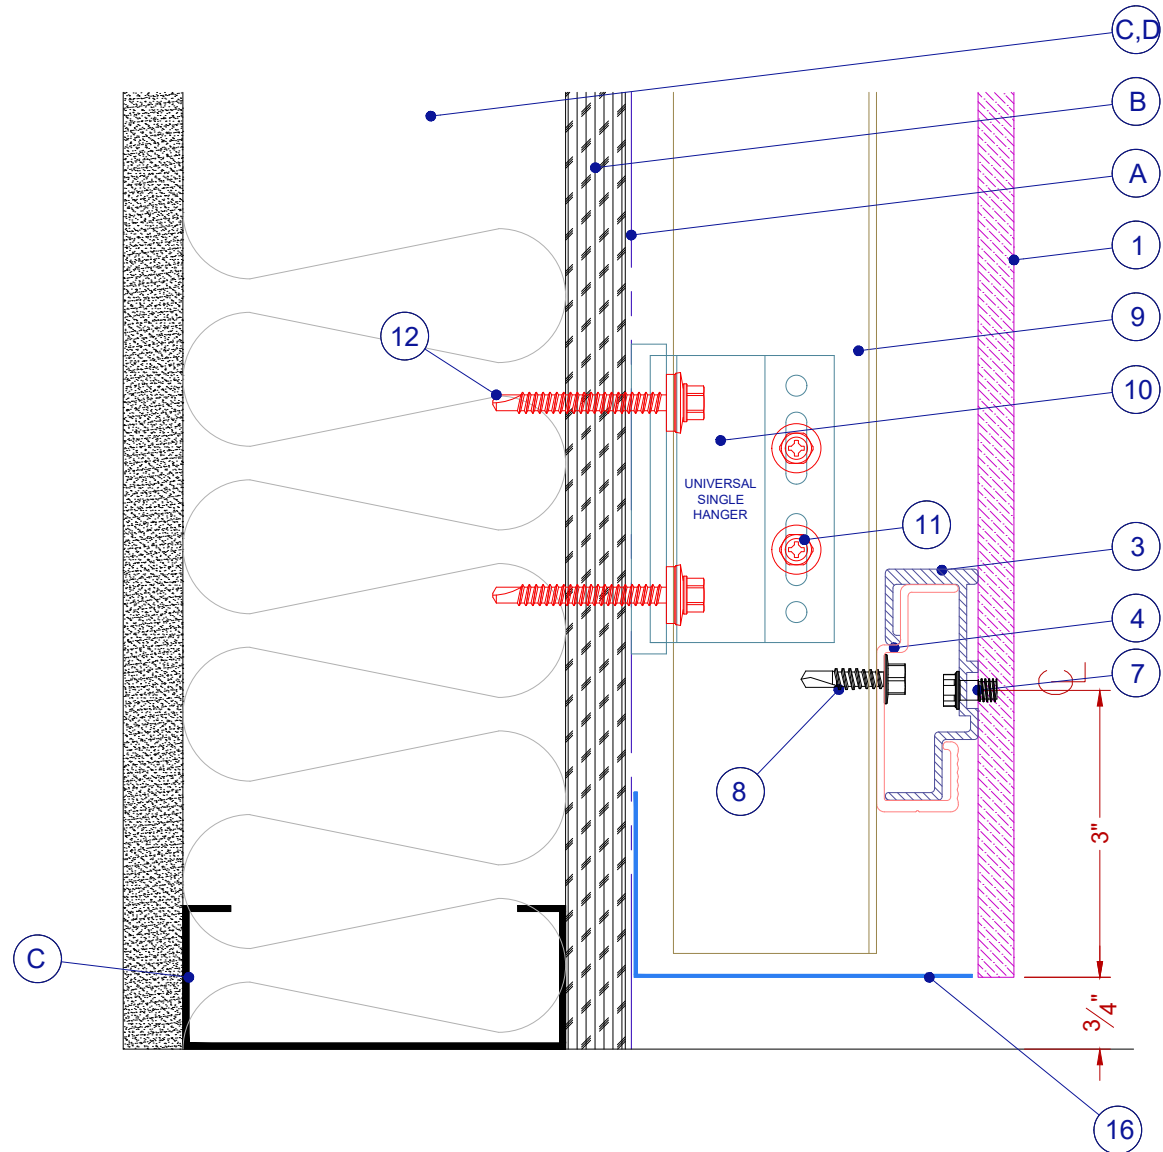


ALFA™ ARCHITECTURAL PHENOLIC PANELS ARE DISTRIBUTED BY ELEVATE ARCHITECTURAL PRODUCTS. DRAWINGS PROVIDED FOR LIMITED REFERENCE PURPOSES ONLY. UNAUTHORIZED REPRODUCTION OR USE WITHOUT PRIOR WRITTEN CONSENT IS PROHIBITED.

CONCEALED SYSTEM		
1	ALFA PANEL	EAP
2	ADJUSTING HANGER	EAP
3	STATIC HANGER	EAP
4	CARRIER RAIL	EAP
5	ADJUSTMENT BOLT	EAP
6	LOCKING SCREW	EAP
7	HANGER ANCHOR	EAP
8	CARRIER RAIL ANCHOR	EAP

SUBSTRATE		
9	"L" RAIL	EAP
10	BRACKET	EAP
11	"L" RAIL ANCHOR	EAP
12	BRACKET ANCHOR	EAP

FLASHING + CLOSURE		
13	JOINT FLASHING	(B.O.)
14	JOINT FLASHING ANCHOR	(B.O.)
15	FLASHING / CLOSURE	(B.O.)
16	VENT SCREEN	(B.O.)
17	SILL FLASHING	(B.O.)
18	COPING / CLEAT	(B.O.)
19	SOFFIT FLASHING	(B.O.)

WALL ASSEMBLY		
A	WATER RESISTANT BARRIER	(B.O.)
B	SHEATHING	(B.O.)
C	FRAMING	(B.O.)
D	INSULATION	(B.O.)
E	BACKER ROD & SEALANT	(B.O.)
F	STOREFRONT / CURTAIN WALL	(B.O.)
G	DOOR	(B.O.)

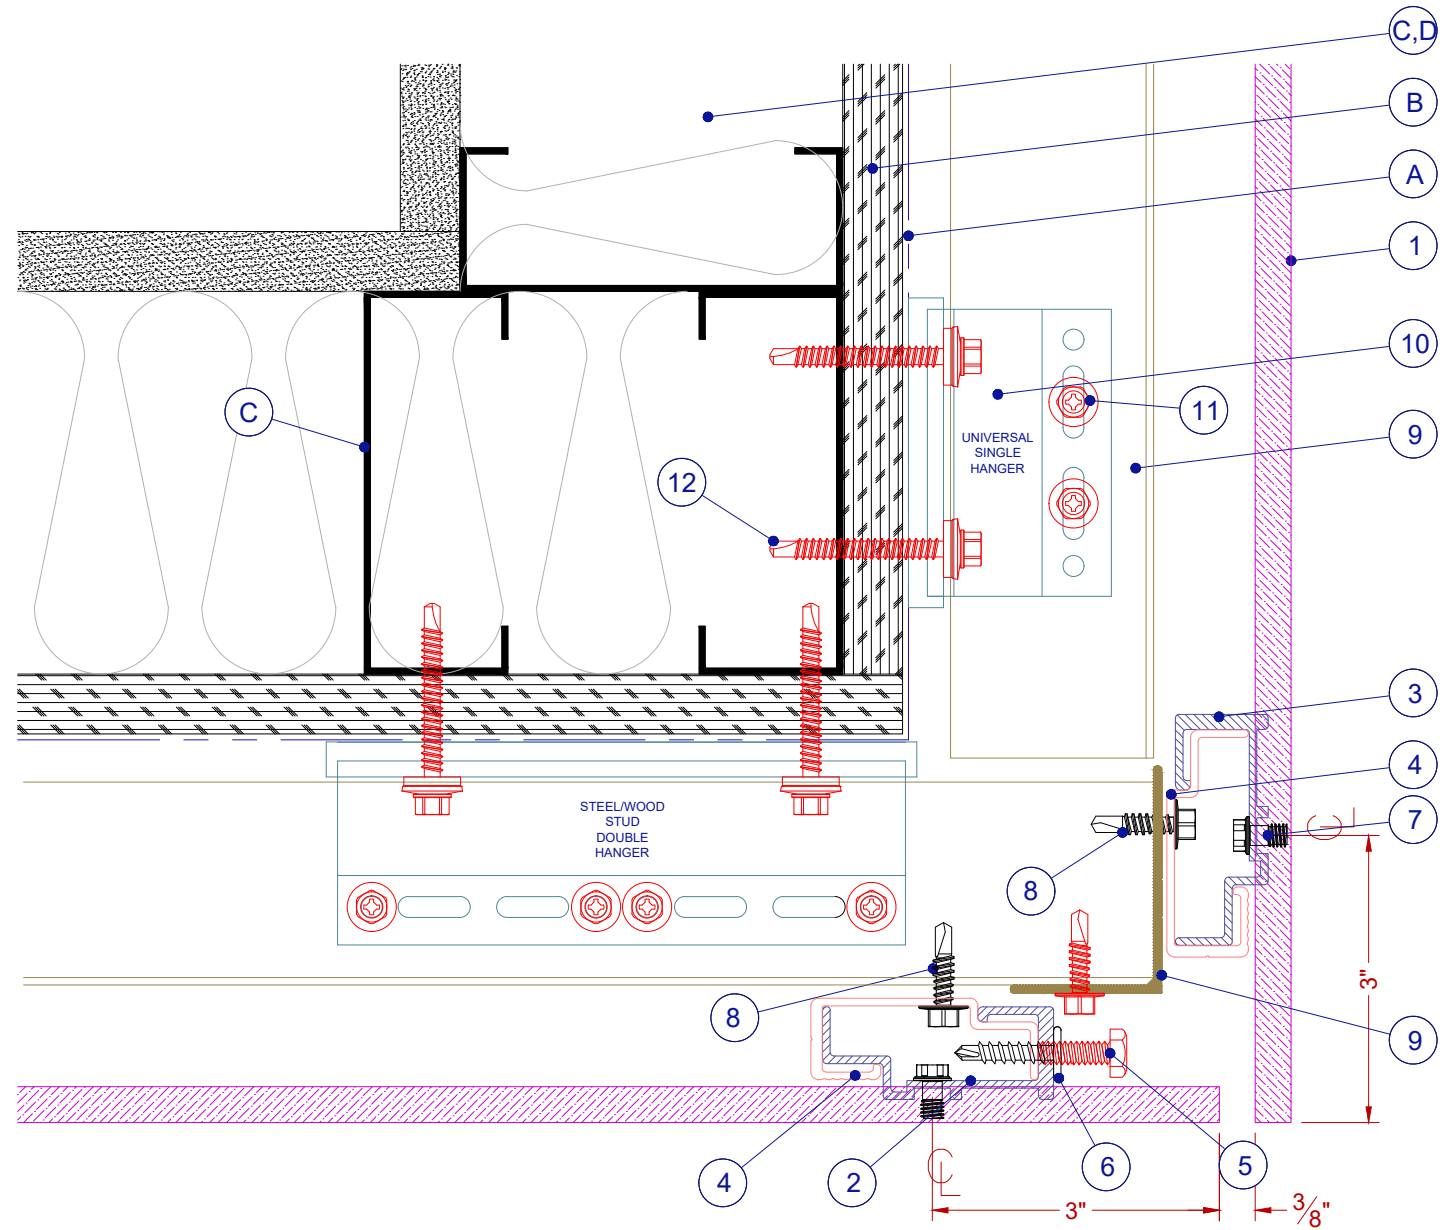


ALFA™ ARCHITECTURAL PHENOLIC PANELS ARE DISTRIBUTED BY ELEVATE ARCHITECTURAL PRODUCTS. DRAWINGS PROVIDED FOR LIMITED REFERENCE PURPOSES ONLY. UNAUTHORIZED REPRODUCTION OR USE WITHOUT PRIOR WRITTEN CONSENT IS PROHIBITED.

CONCEALED SYSTEM		
1	ALFA PANEL	EAP
2	ADJUSTING HANGER	EAP
3	STATIC HANGER	EAP
4	CARRIER RAIL	EAP
5	ADJUSTMENT BOLT	EAP
6	LOCKING SCREW	EAP
7	HANGER ANCHOR	EAP
8	CARRIER RAIL ANCHOR	EAP

SUBSTRATE		
9	"L" RAIL	EAP
10	BRACKET	EAP
11	"L" RAIL ANCHOR	EAP
12	BRACKET ANCHOR	EAP

FLASHING + CLOSURE		
13	JOINT FLASHING	(B.O.)
14	JOINT FLASHING ANCHOR	(B.O.)
15	FLASHING / CLOSURE	(B.O.)
16	VENT SCREEN	(B.O.)
17	SILL FLASHING	(B.O.)
18	COPING / CLEAT	(B.O.)
19	SOFFIT FLASHING	(B.O.)

WALL ASSEMBLY		
A	WATER RESISTANT BARRIER	(B.O.)
B	SHEATHING	(B.O.)
C	FRAMING	(B.O.)
D	INSULATION	(B.O.)
E	BACKER ROD & SEALANT	(B.O.)
F	STOREFRONT / CURTAIN WALL	(B.O.)
G	DOOR	(B.O.)

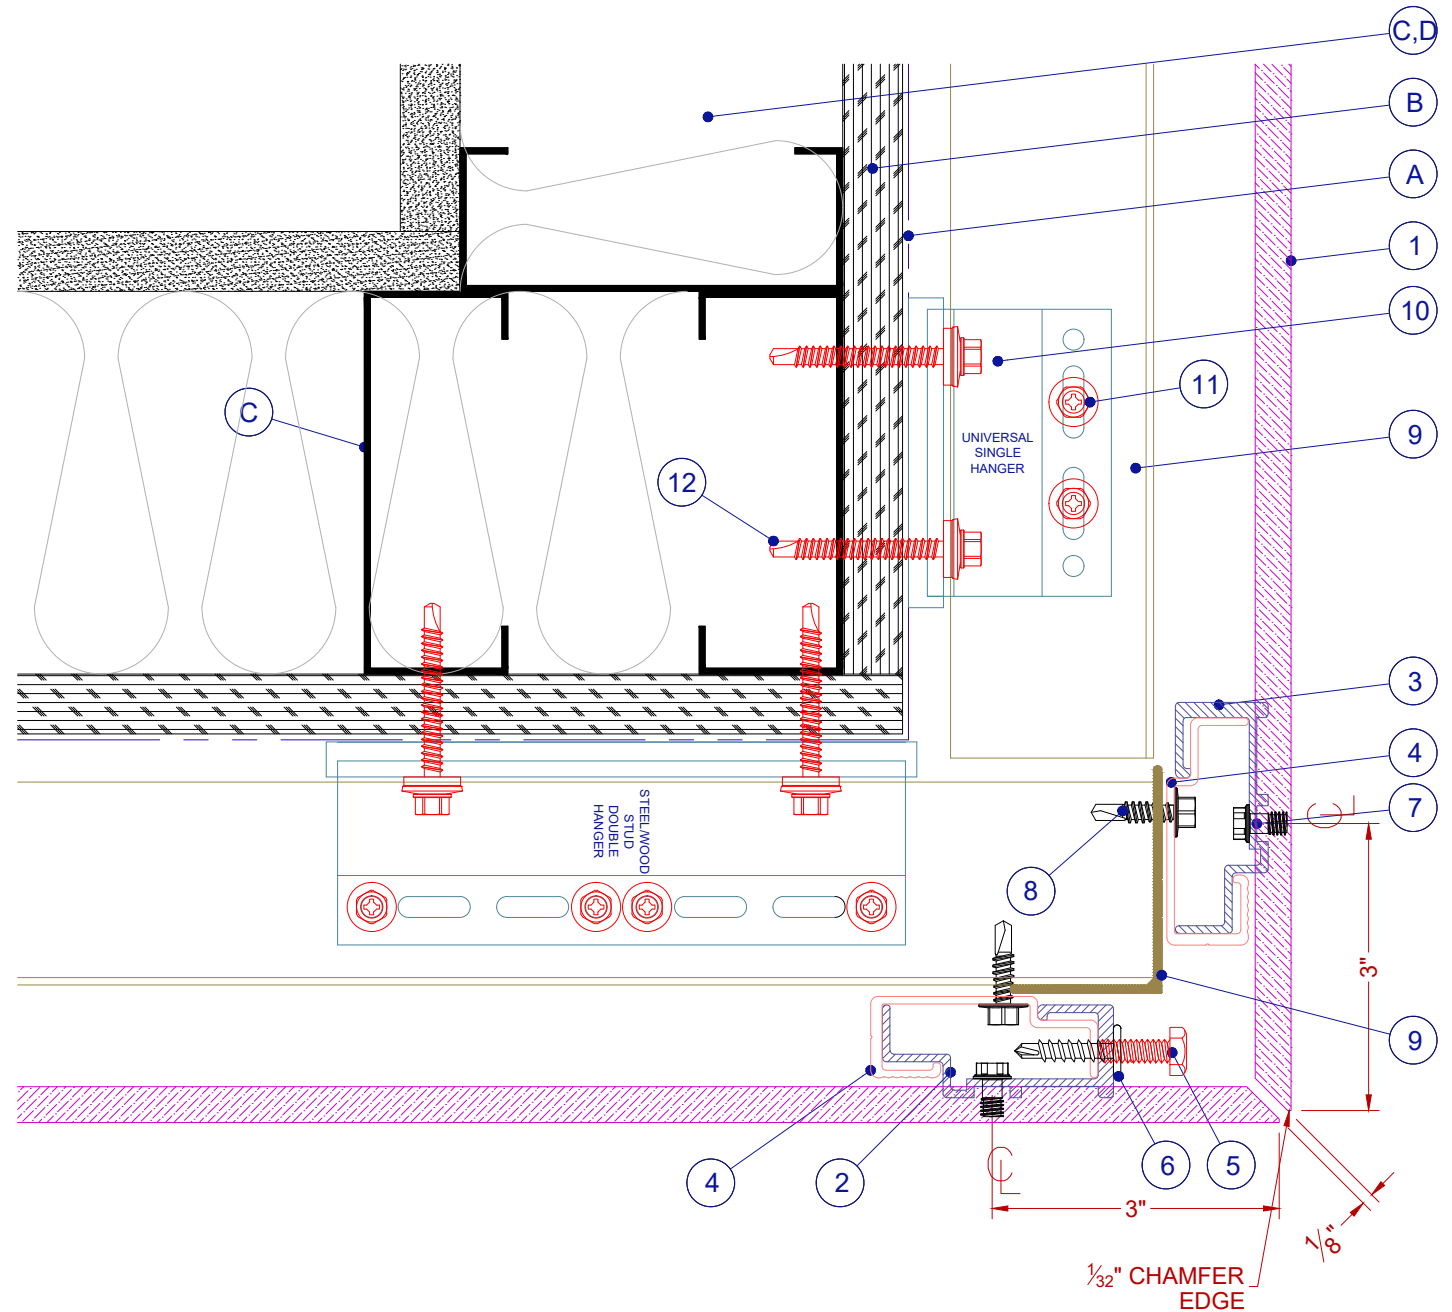

ALFA™ ARCHITECTURAL PHENOLIC PANELS ARE DISTRIBUTED BY ELEVATE ARCHITECTURAL PRODUCTS. DRAWINGS PROVIDED FOR LIMITED REFERENCE PURPOSES ONLY. UNAUTHORIZED REPRODUCTION OR USE WITHOUT PRIOR WRITTEN CONSENT IS PROHIBITED.




CONCEALED SYSTEM		
1	ALFA PANEL	EAP
2	ADJUSTING HANGER	EAP
3	STATIC HANGER	EAP
4	CARRIER RAIL	EAP
5	ADJUSTMENT BOLT	EAP
6	LOCKING SCREW	EAP
7	HANGER ANCHOR	EAP
8	CARRIER RAIL ANCHOR	EAP

SUBSTRATE		
9	"L" RAIL	EAP
10	BRACKET	EAP
11	"L" RAIL ANCHOR	EAP
12	BRACKET ANCHOR	EAP

FLASHING + CLOSURE		
13	JOINT FLASHING	(B.O)
14	JOINT FLASHING ANCHOR	(B.O)
15	FLASHING / CLOSURE	(B.O)
16	VENT SCREEN	(B.O)
17	SILL FLASHING	(B.O)
18	COPING / CLEAT	(B.O)
19	SOFFIT FLASHING	(B.O)

WALL ASSEMBLY		
A	WATER RESISTANT BARRIER	(B.O)
B	SHEATHING	(B.O)
C	FRAMING	(B.O)
D	INSULATION	(B.O)
E	BACKER ROD & SEALANT	(B.O)
F	STOREFRONT / CURTAIN WALL	(B.O)
G	DOOR	(B.O)

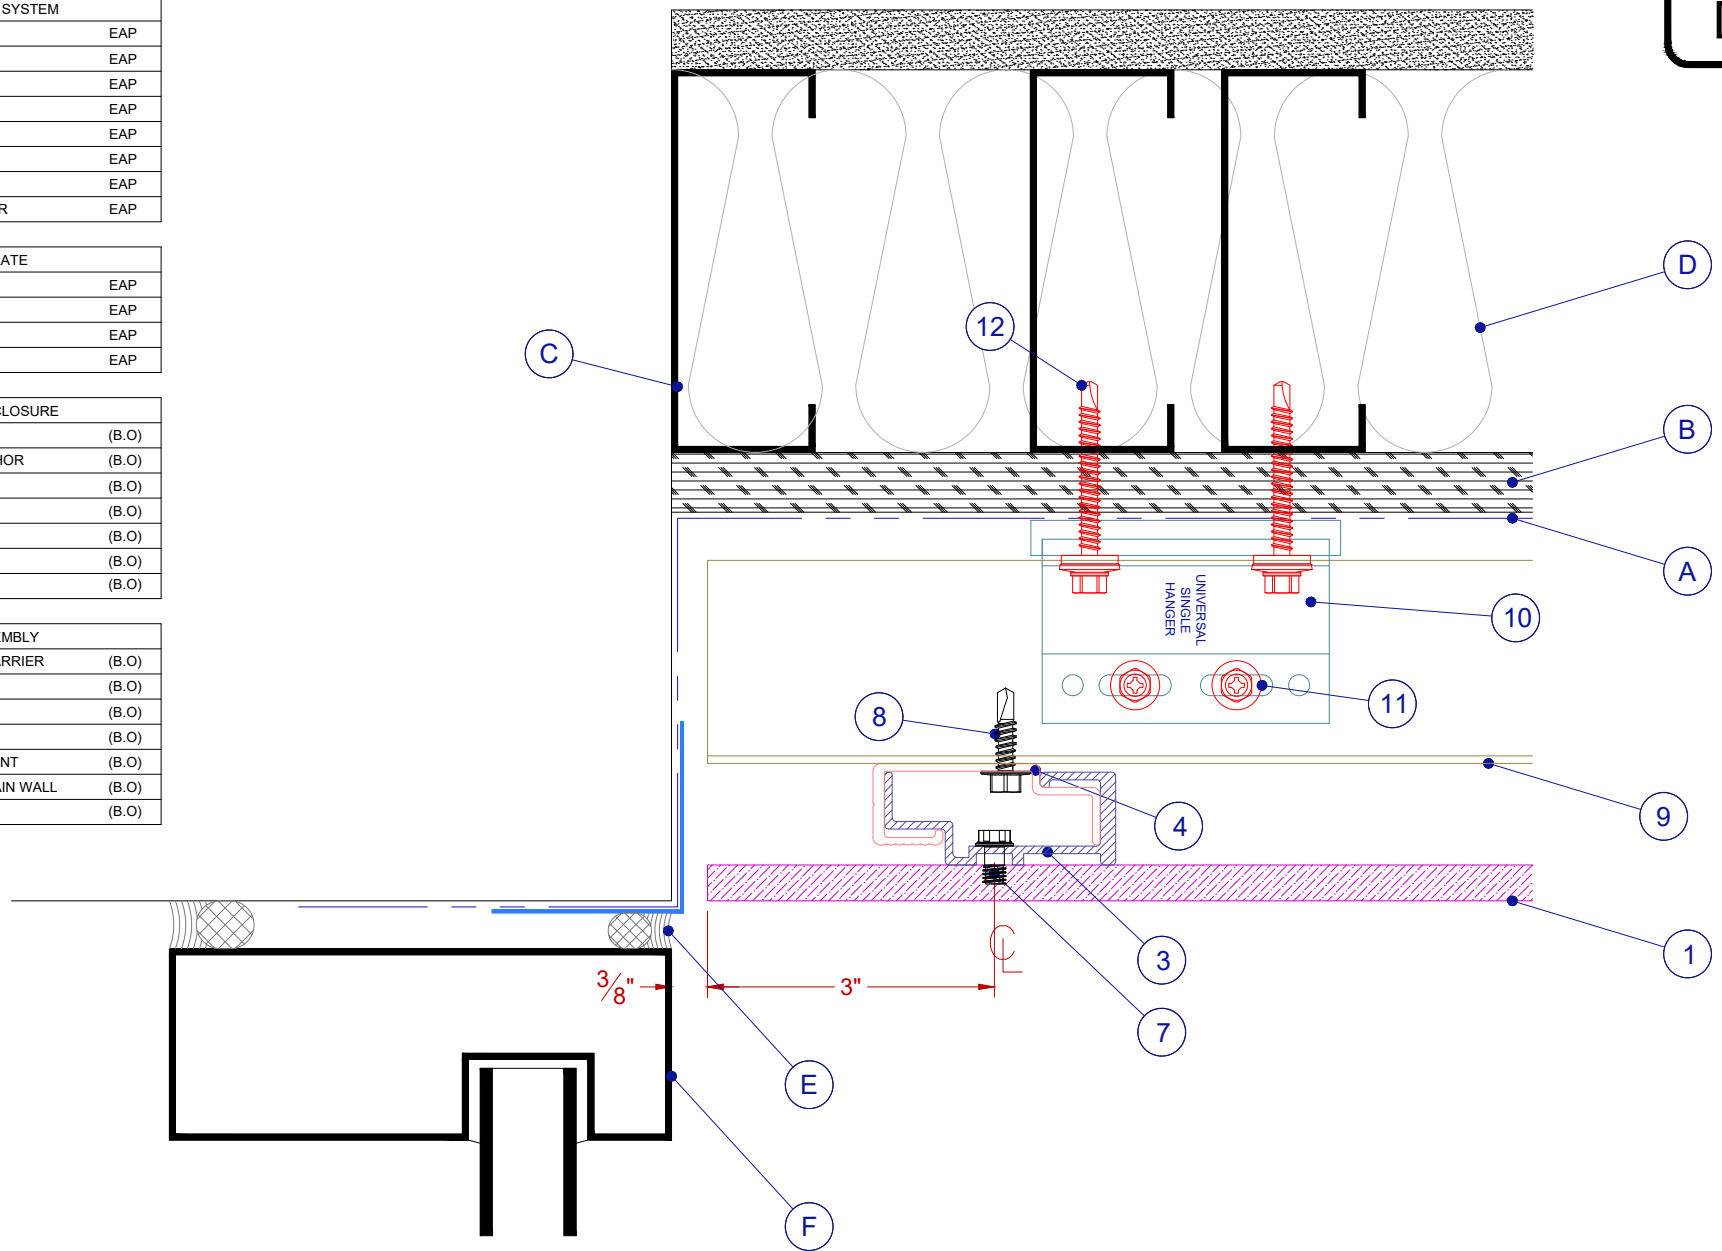

ALFA™ ARCHITECTURAL PHENOLIC PANELS ARE DISTRIBUTED BY ELEVATE ARCHITECTURAL PRODUCTS. DRAWINGS PROVIDED FOR LIMITED REFERENCE PURPOSES ONLY. UNAUTHORIZED REPRODUCTION OR USE WITHOUT PRIOR WRITTEN CONSENT IS PROHIBITED.